


PROPOSED ANNEXATION Bay Oaks

Existing SSD Bay Oaks

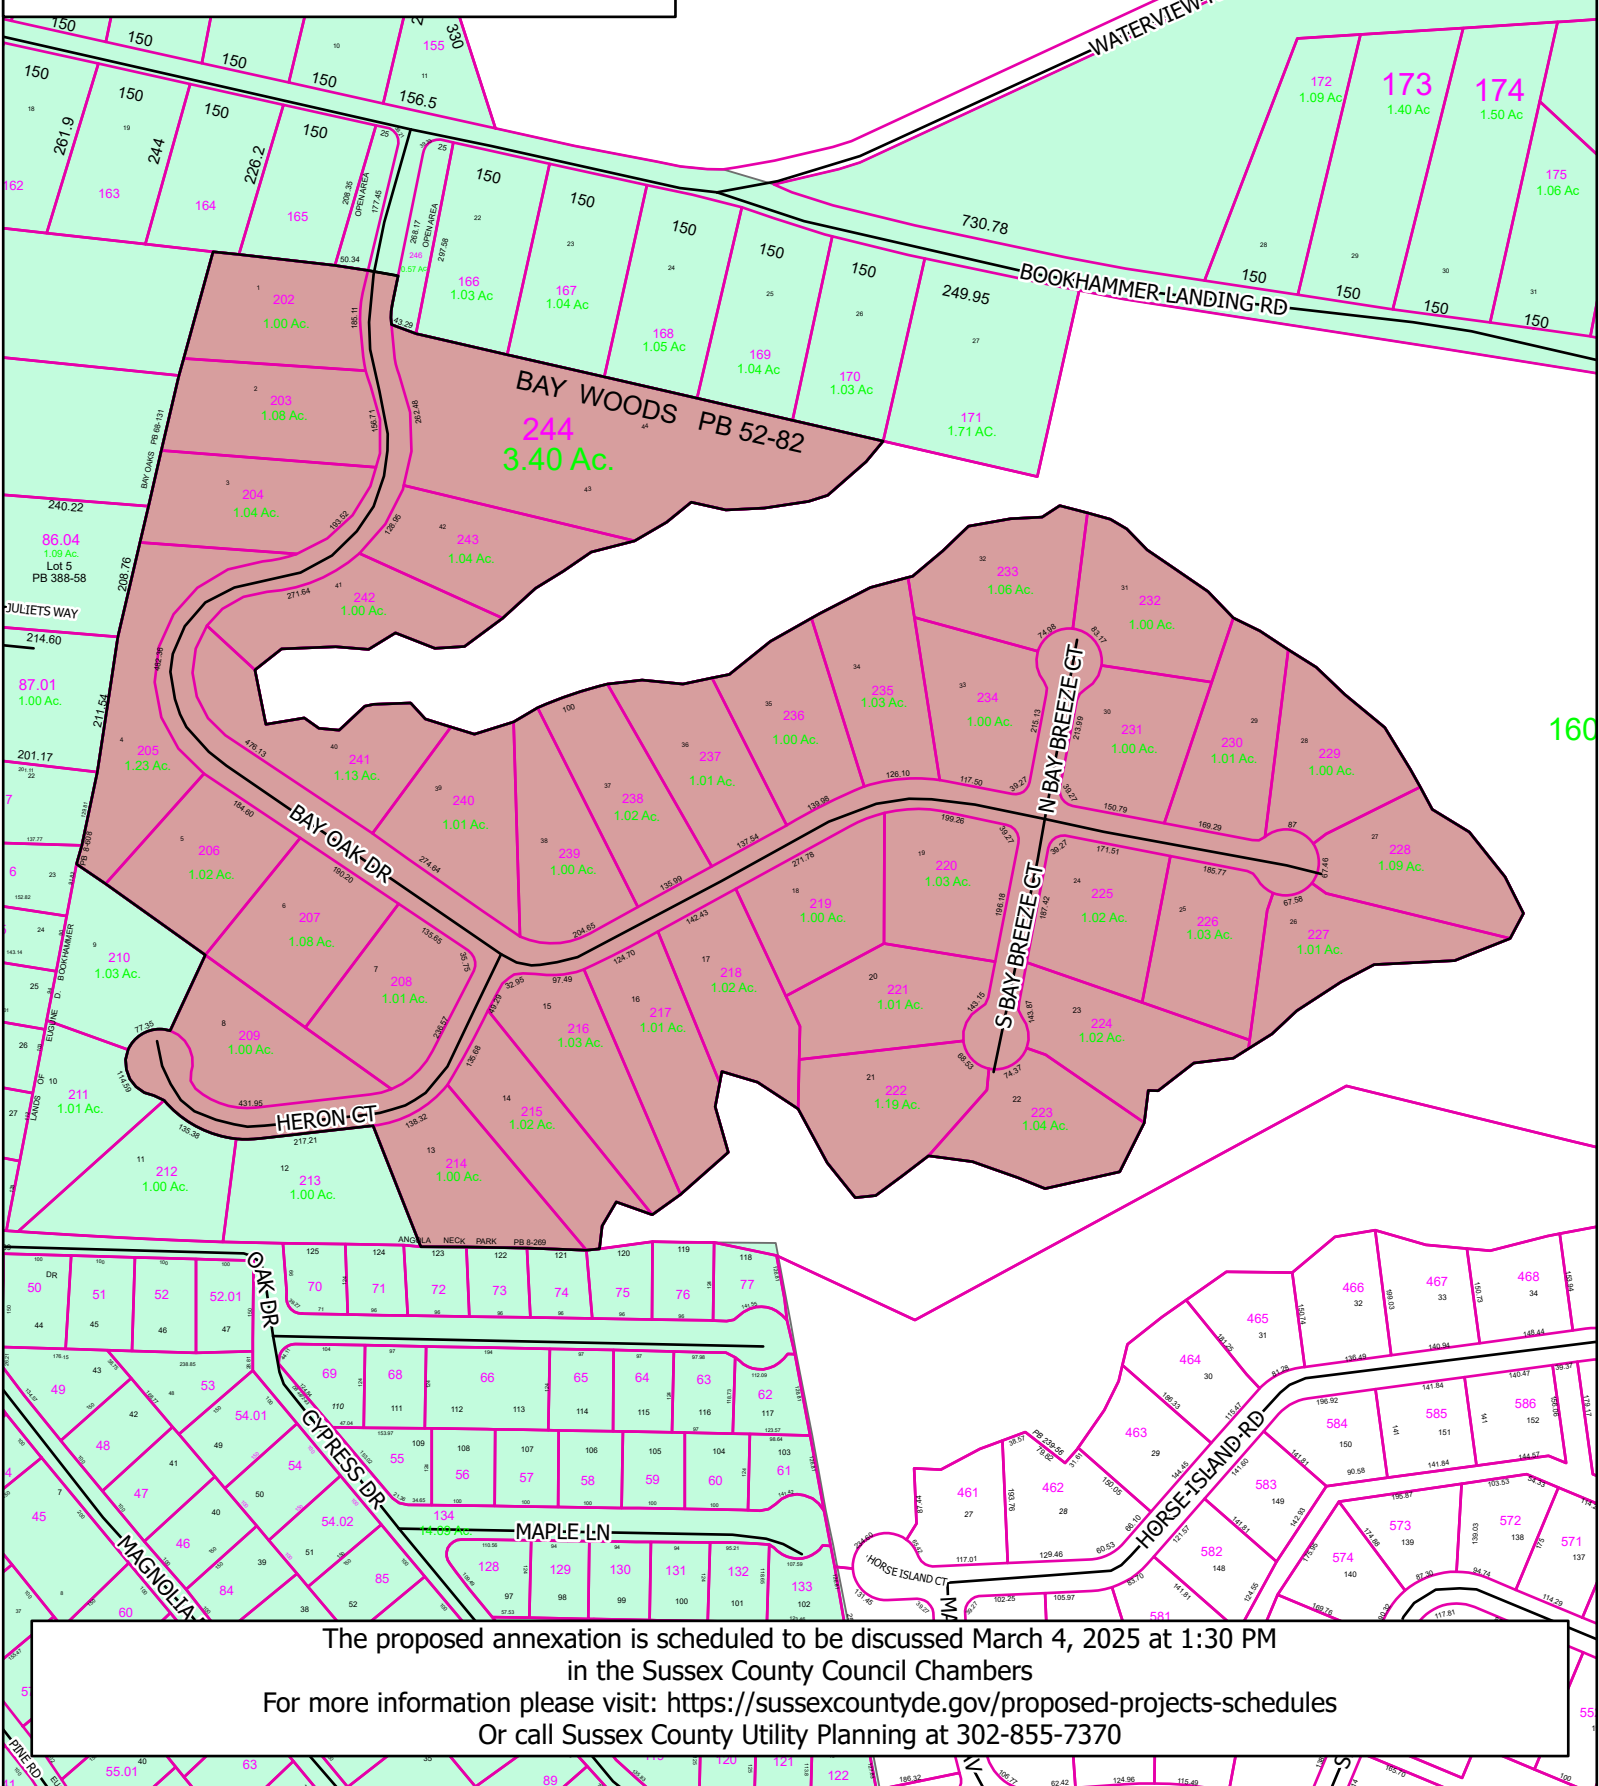

0 90 180 360
Feet
Map created: 1/31/2025



The proposed annexation is scheduled to be discussed March 4, 2025 at 1:30 PM
in the Sussex County Council Chambers

For more information please visit: <https://sussexcountyde.gov/proposed-projects-schedules>
Or call Sussex County Utility Planning at 302-855-7370