


# Proposed Annexation Bosch Berries

Existing SSD Parcel 131-6.00-1.00



0 140 280 560 Feet

Map created: 3/13/2024

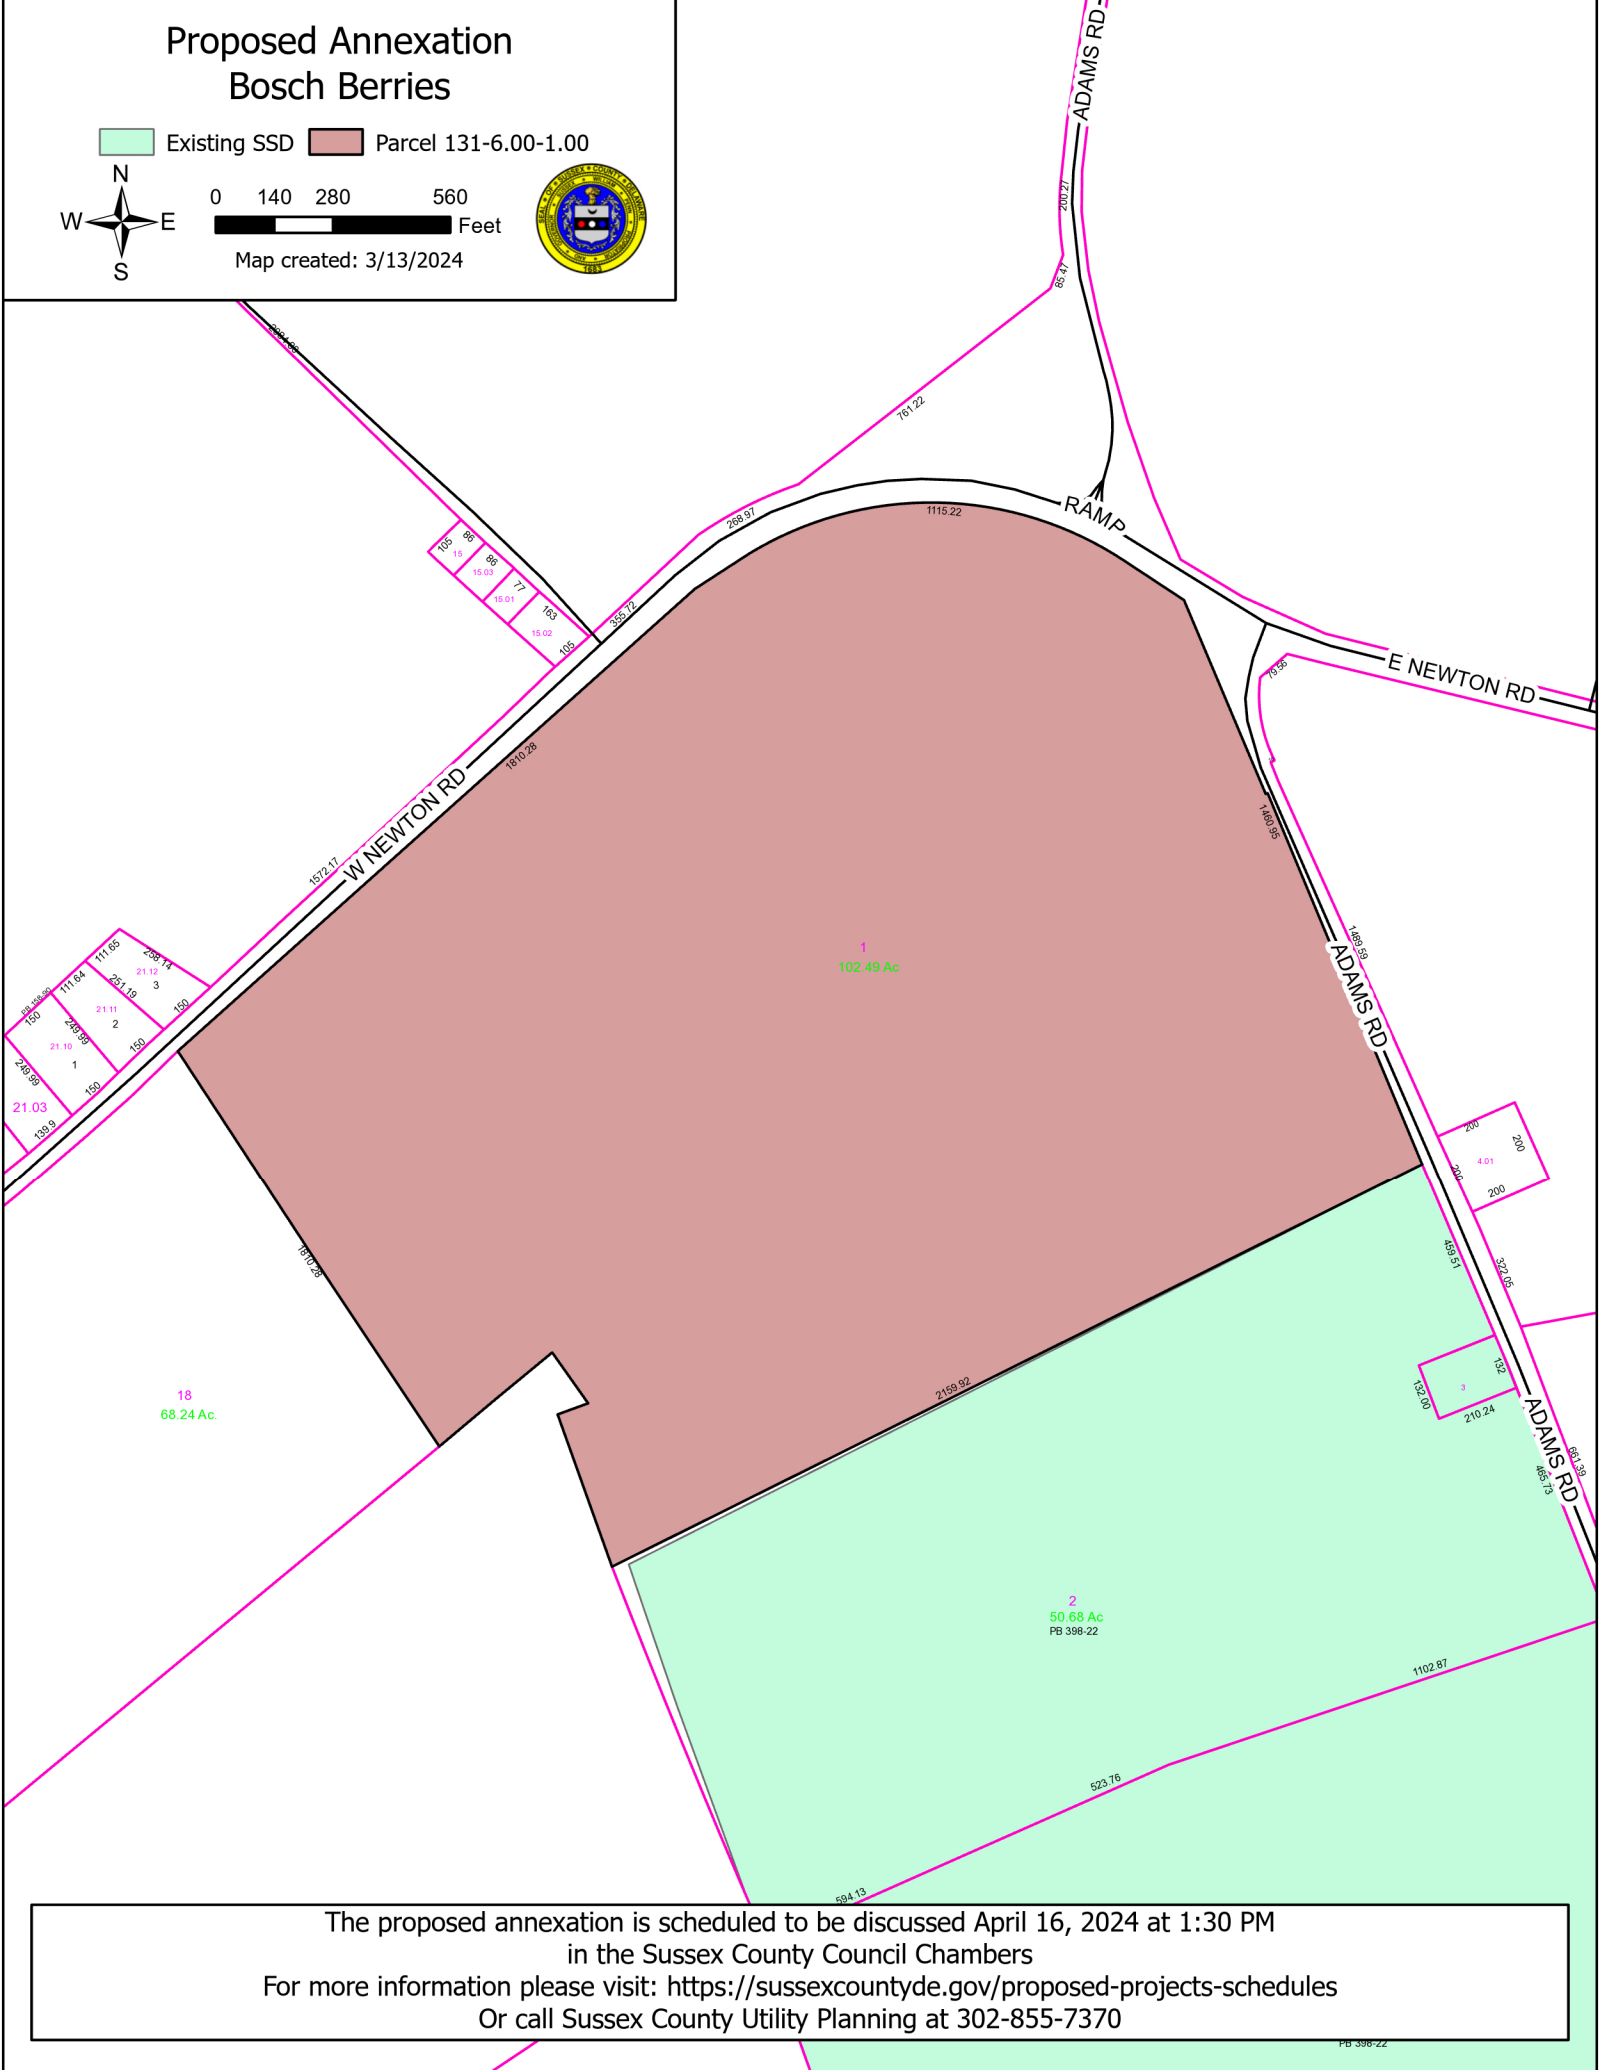

The proposed annexation is scheduled to be discussed April 16, 2024 at 1:30 PM  
in the Sussex County Council Chambers

For more information please visit: <https://sussexcountyde.gov/proposed-projects-schedules>  
Or call Sussex County Utility Planning at 302-855-7370