

Proposed Annexation Countryside Hamlet

Existing SSD Parcel 533-4.00-20.00



0 55 110 220 Feet



9/2/2020

HUNDRED HUNDRED

20
10.94 Ac.
ENCHANTED MEADOWS
MOBILE HOME PARK

1.22
AC.


1.10 AC.

1.30 AC.

16.01
10.47 Ac

19.53 AC.

8.4

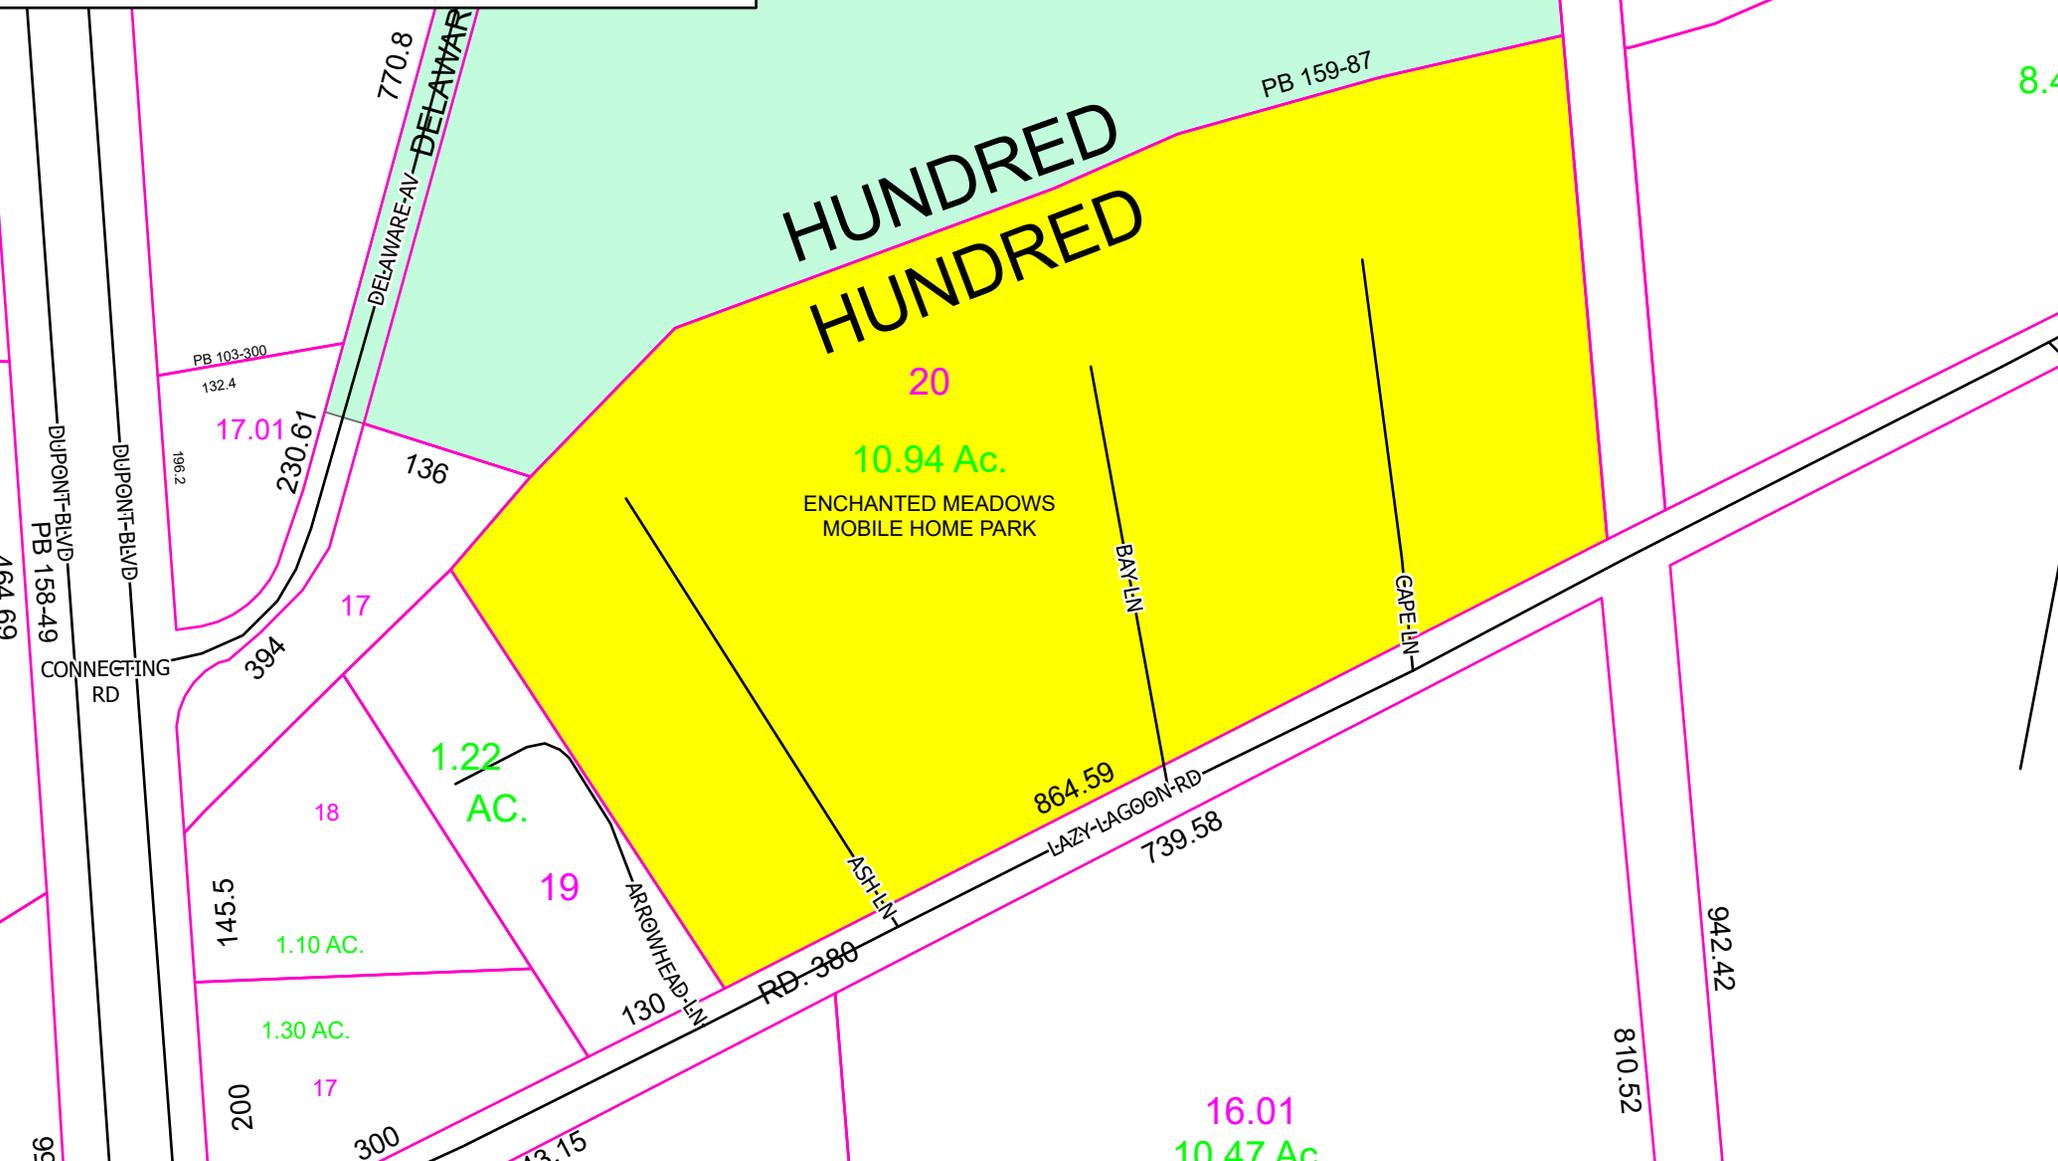

The proposed annexation is scheduled to be discussed October 20, 2020 at 10:15 AM at the
Sussex County Council Chambers, 2 The Circle, Georgetown, DE 19947
For more information please visit: <https://www.sussexcountyde.gov/legal-notice/sewer-water>
Or call Sussex County Utility Planning at 302-855-1299