


 Existing SSD
 Parcels of Interest

N
 W — E
 S

0 25 50 100 Feet

Map created: 10/9/2025

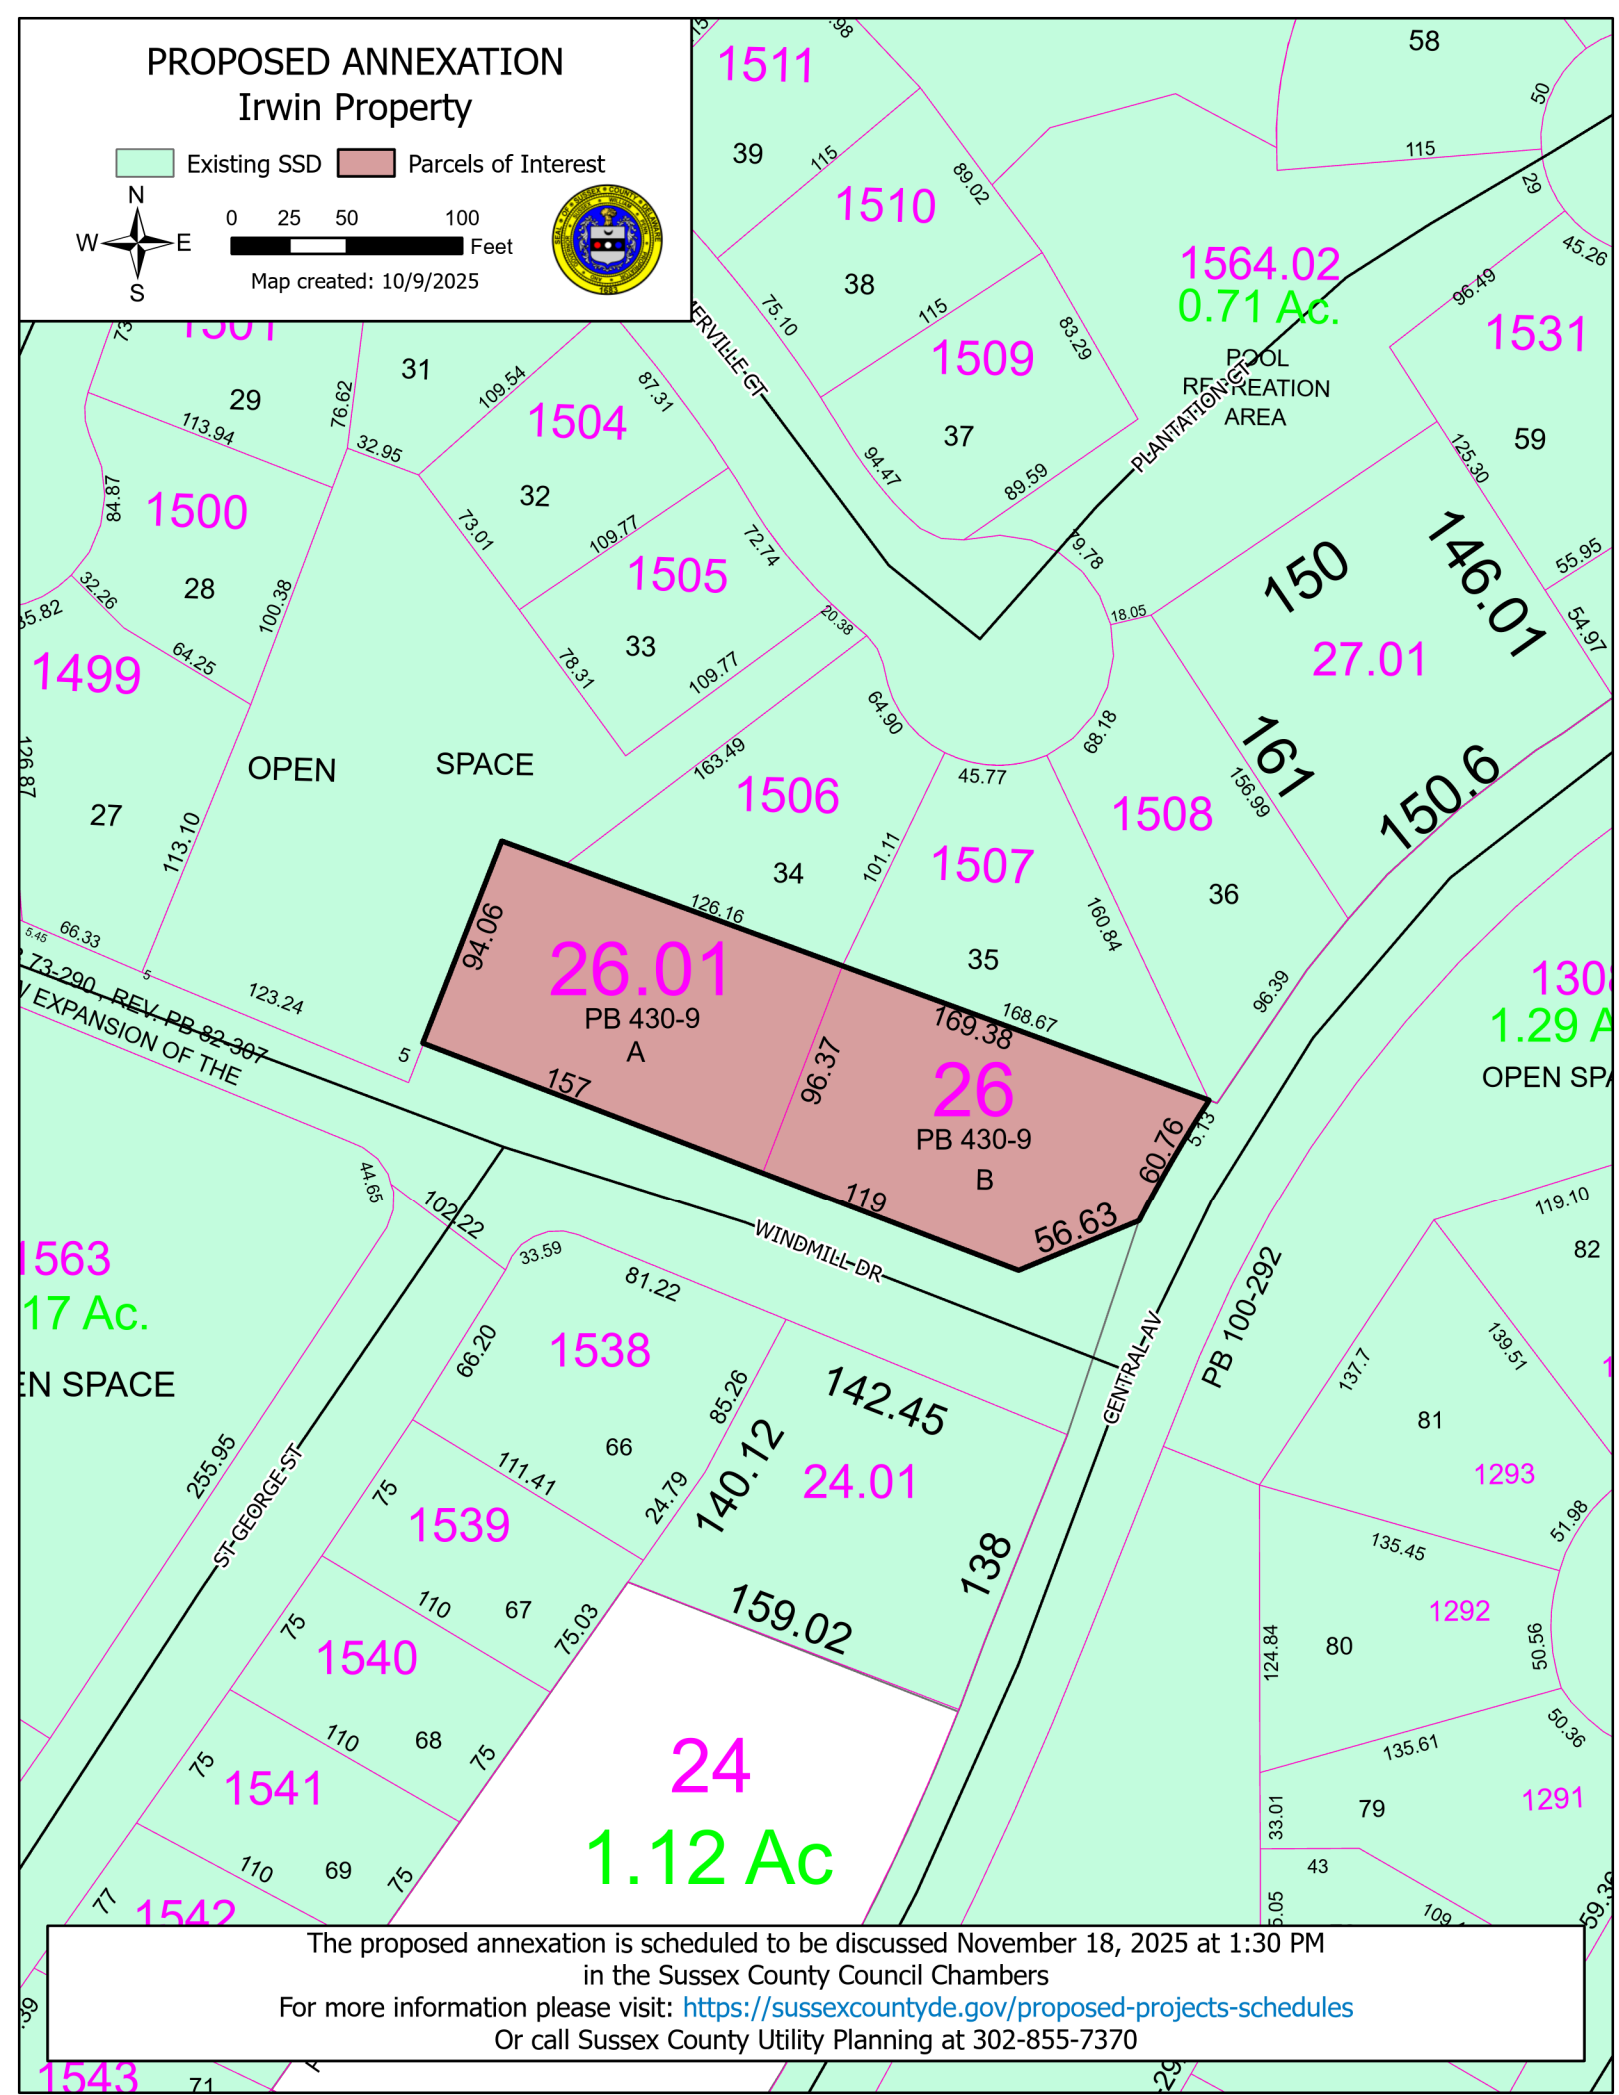

For more information please visit: <https://sussexcountyde.gov/proposed-projects-schedules>
Or call Sussex County Utility Planning at 302-855-7370