

PLANNING & ZONING COMMISSION

ROBERT C. WHEATLEY, CHAIRMAN
KIM HOEY STEVENSON, VICE-CHAIRMAN
R. KELLER HOPKINS
J. BRUCE MEARS
HOLLY J. WINGATE



Sussex County

DELAWARE
sussexcountyde.gov
302-855-7878 T
302-854-5079 F
JAMIE WHITEHOUSE, AICP, MRTPI
DIRECTOR OF PLANNING & ZONING

PLANNING AND ZONING AND COUNTY COUNCIL INFORMATION SHEET Planning Commission Public Hearing Date February 11, 2021.

Application: (2021-07) Carsyljan Acres

Applicant: Jennifer Knighton
4008 Hillcrest Road
Baltimore, MD 21225

Owner: Jennifer Knighton
4008 Hillcrest Road
Baltimore, MD 21225

Site Location: Located on the east side of Brohawn Ave within the Carsyljan Acres subdivision

Current Zoning: General Residential (GR)

Proposed Use: 2 Single Family Lots

Comprehensive Land
Use Plan Reference: Coastal Area

Councilmatic
District: Mr. Schaeffer

School District: Cape Henlopen School District

Fire District: Lewes Fire District

Sewer: Septic

Water: Well

Site Area: 0.5848 acres +/-

Tax Map ID.: 235-27.00-94.00





polygonLayer

Override 1

polygonLayer

Override 1

 Tax Parcels

911 Address


 Streets

 County Boundaries

 Municipal Boundaries




Sussex County

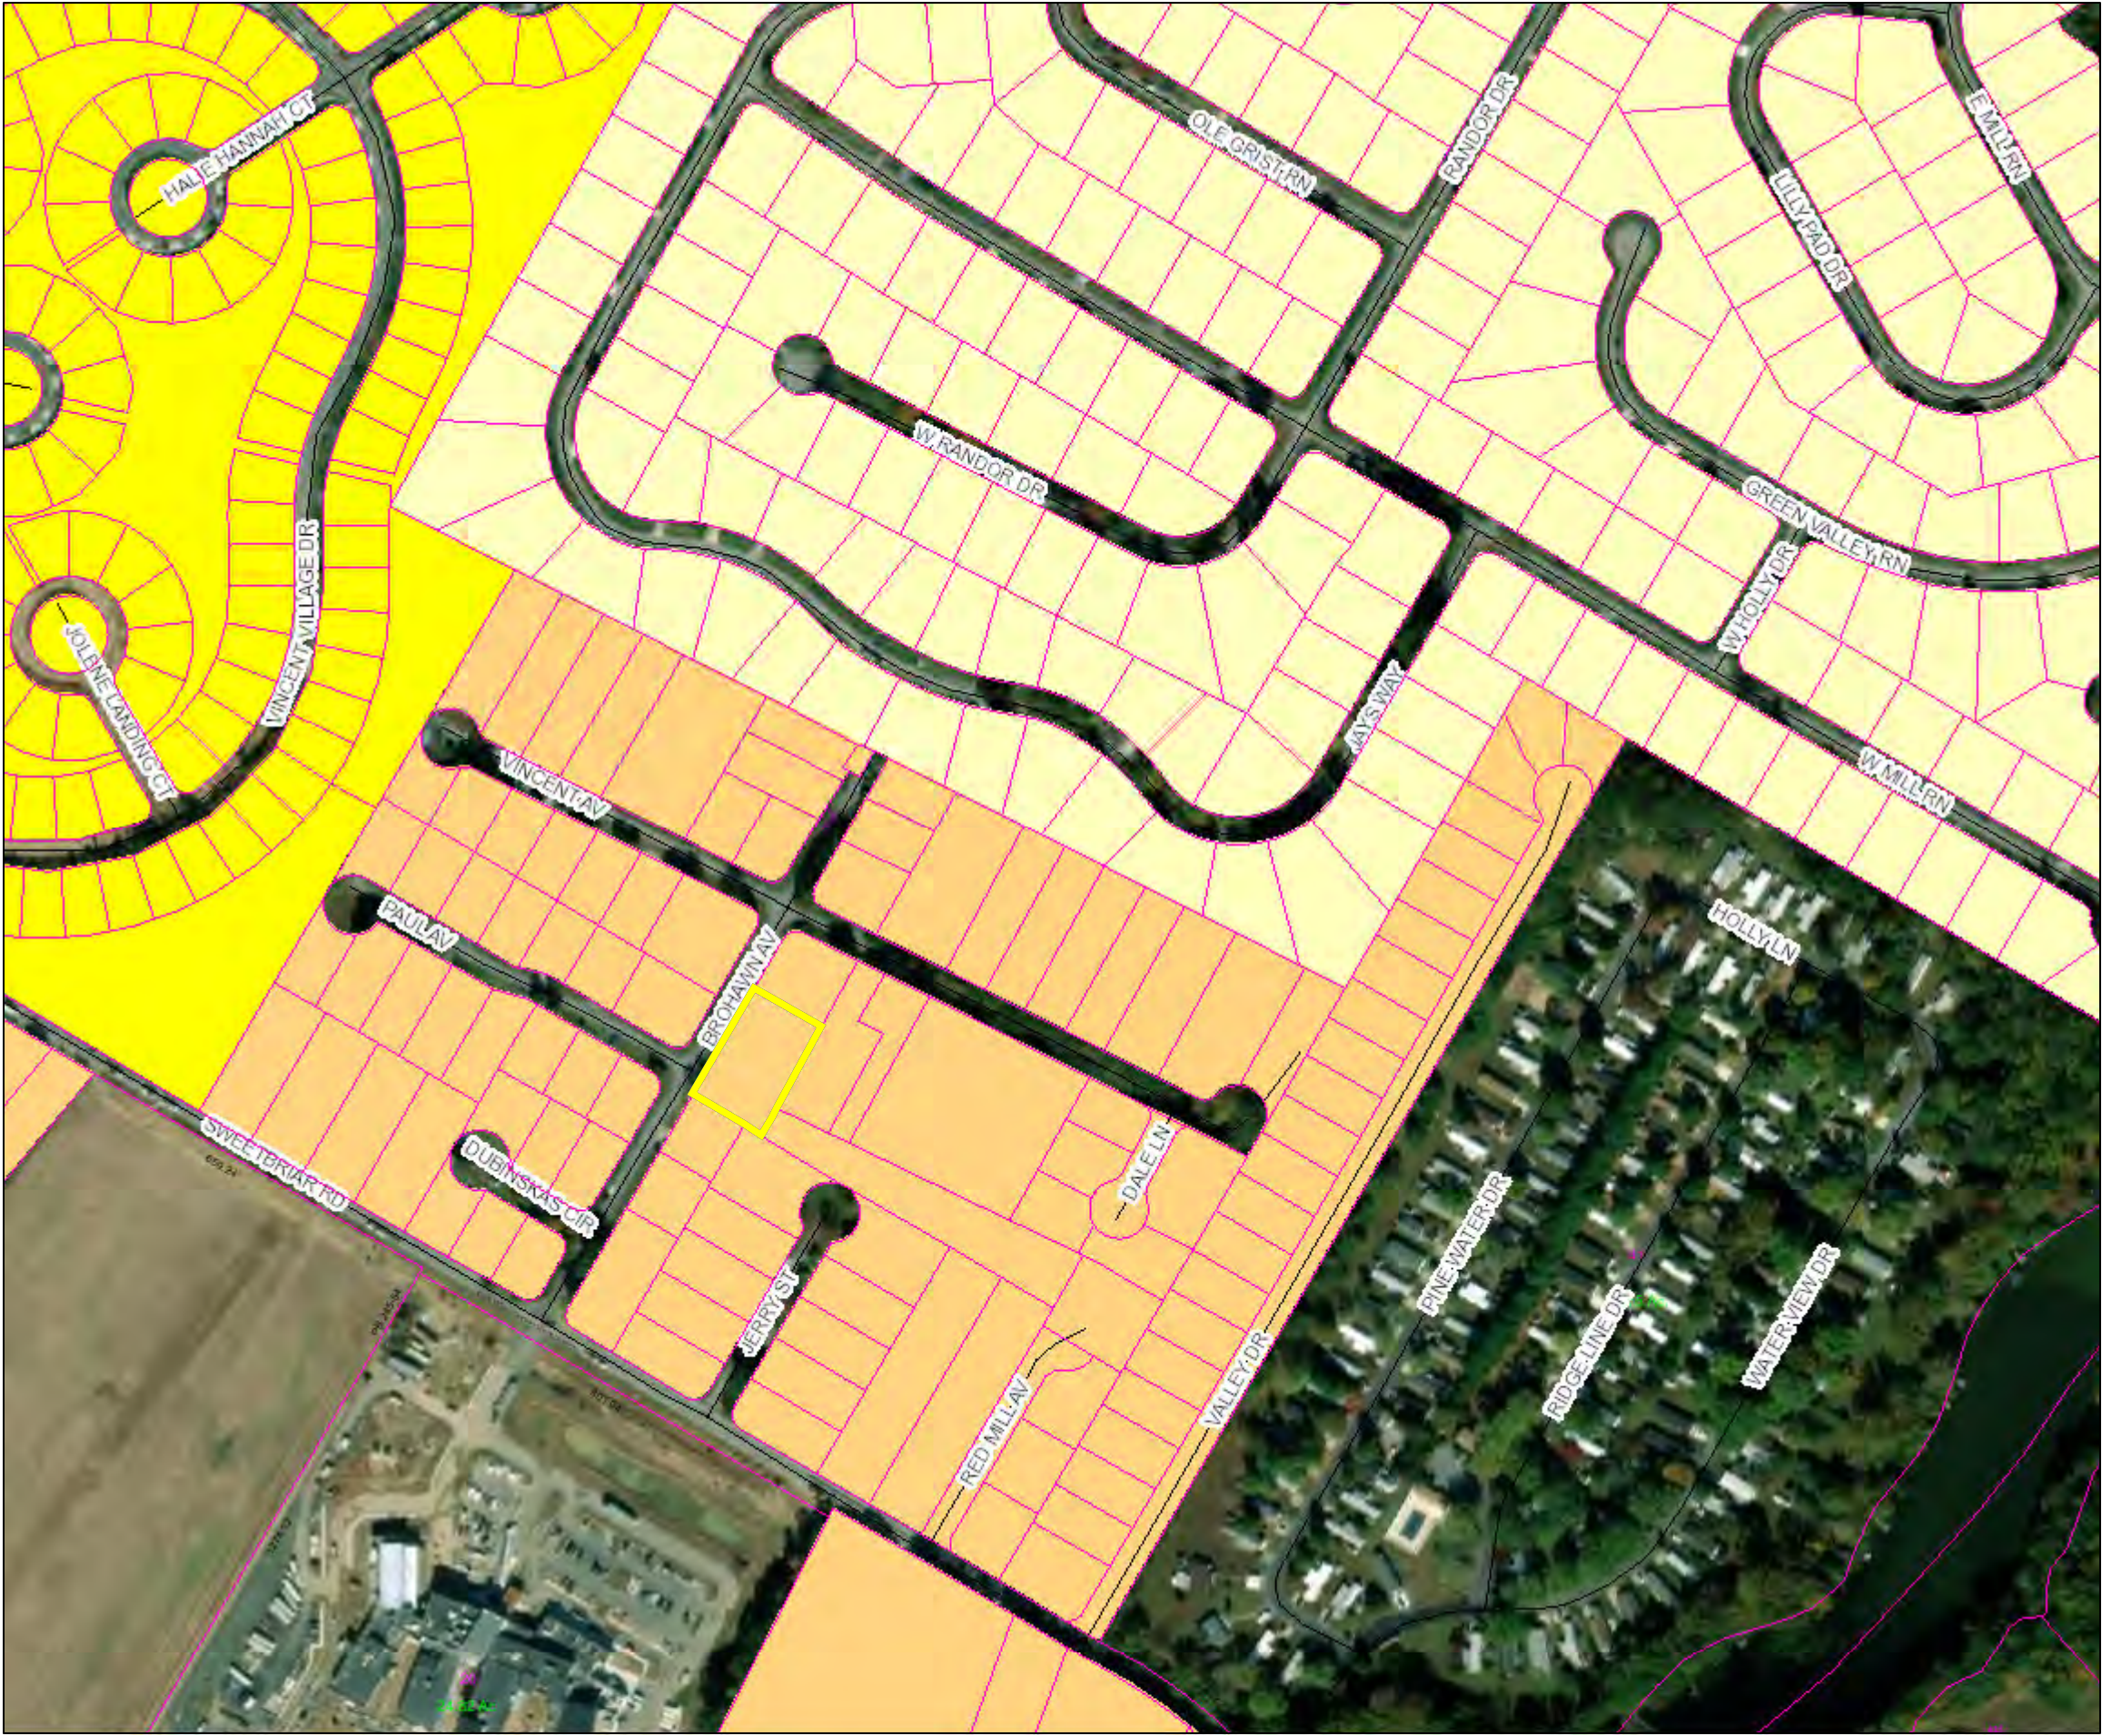


PIN:	235-27.00-94.00
Owner Name	NOLT JEFFREY F & JENNIFER K
Book	3361
Mailing Address	121 S. LINWOOD AVE
City	BALTIMORE
State	MD
Description	RD MILTON TO LEWES
Description 2	LOT 13B T#38027
Description 3	CARSYLJAN ACRES
Land Code	

- polygonLayer
Override 1
- polygonLayer
Override 1
- Tax Parcels
- Streets

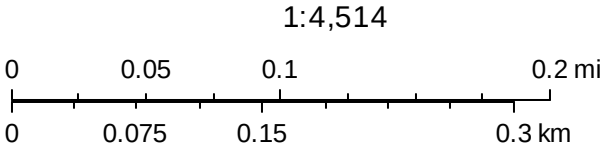




Sussex County

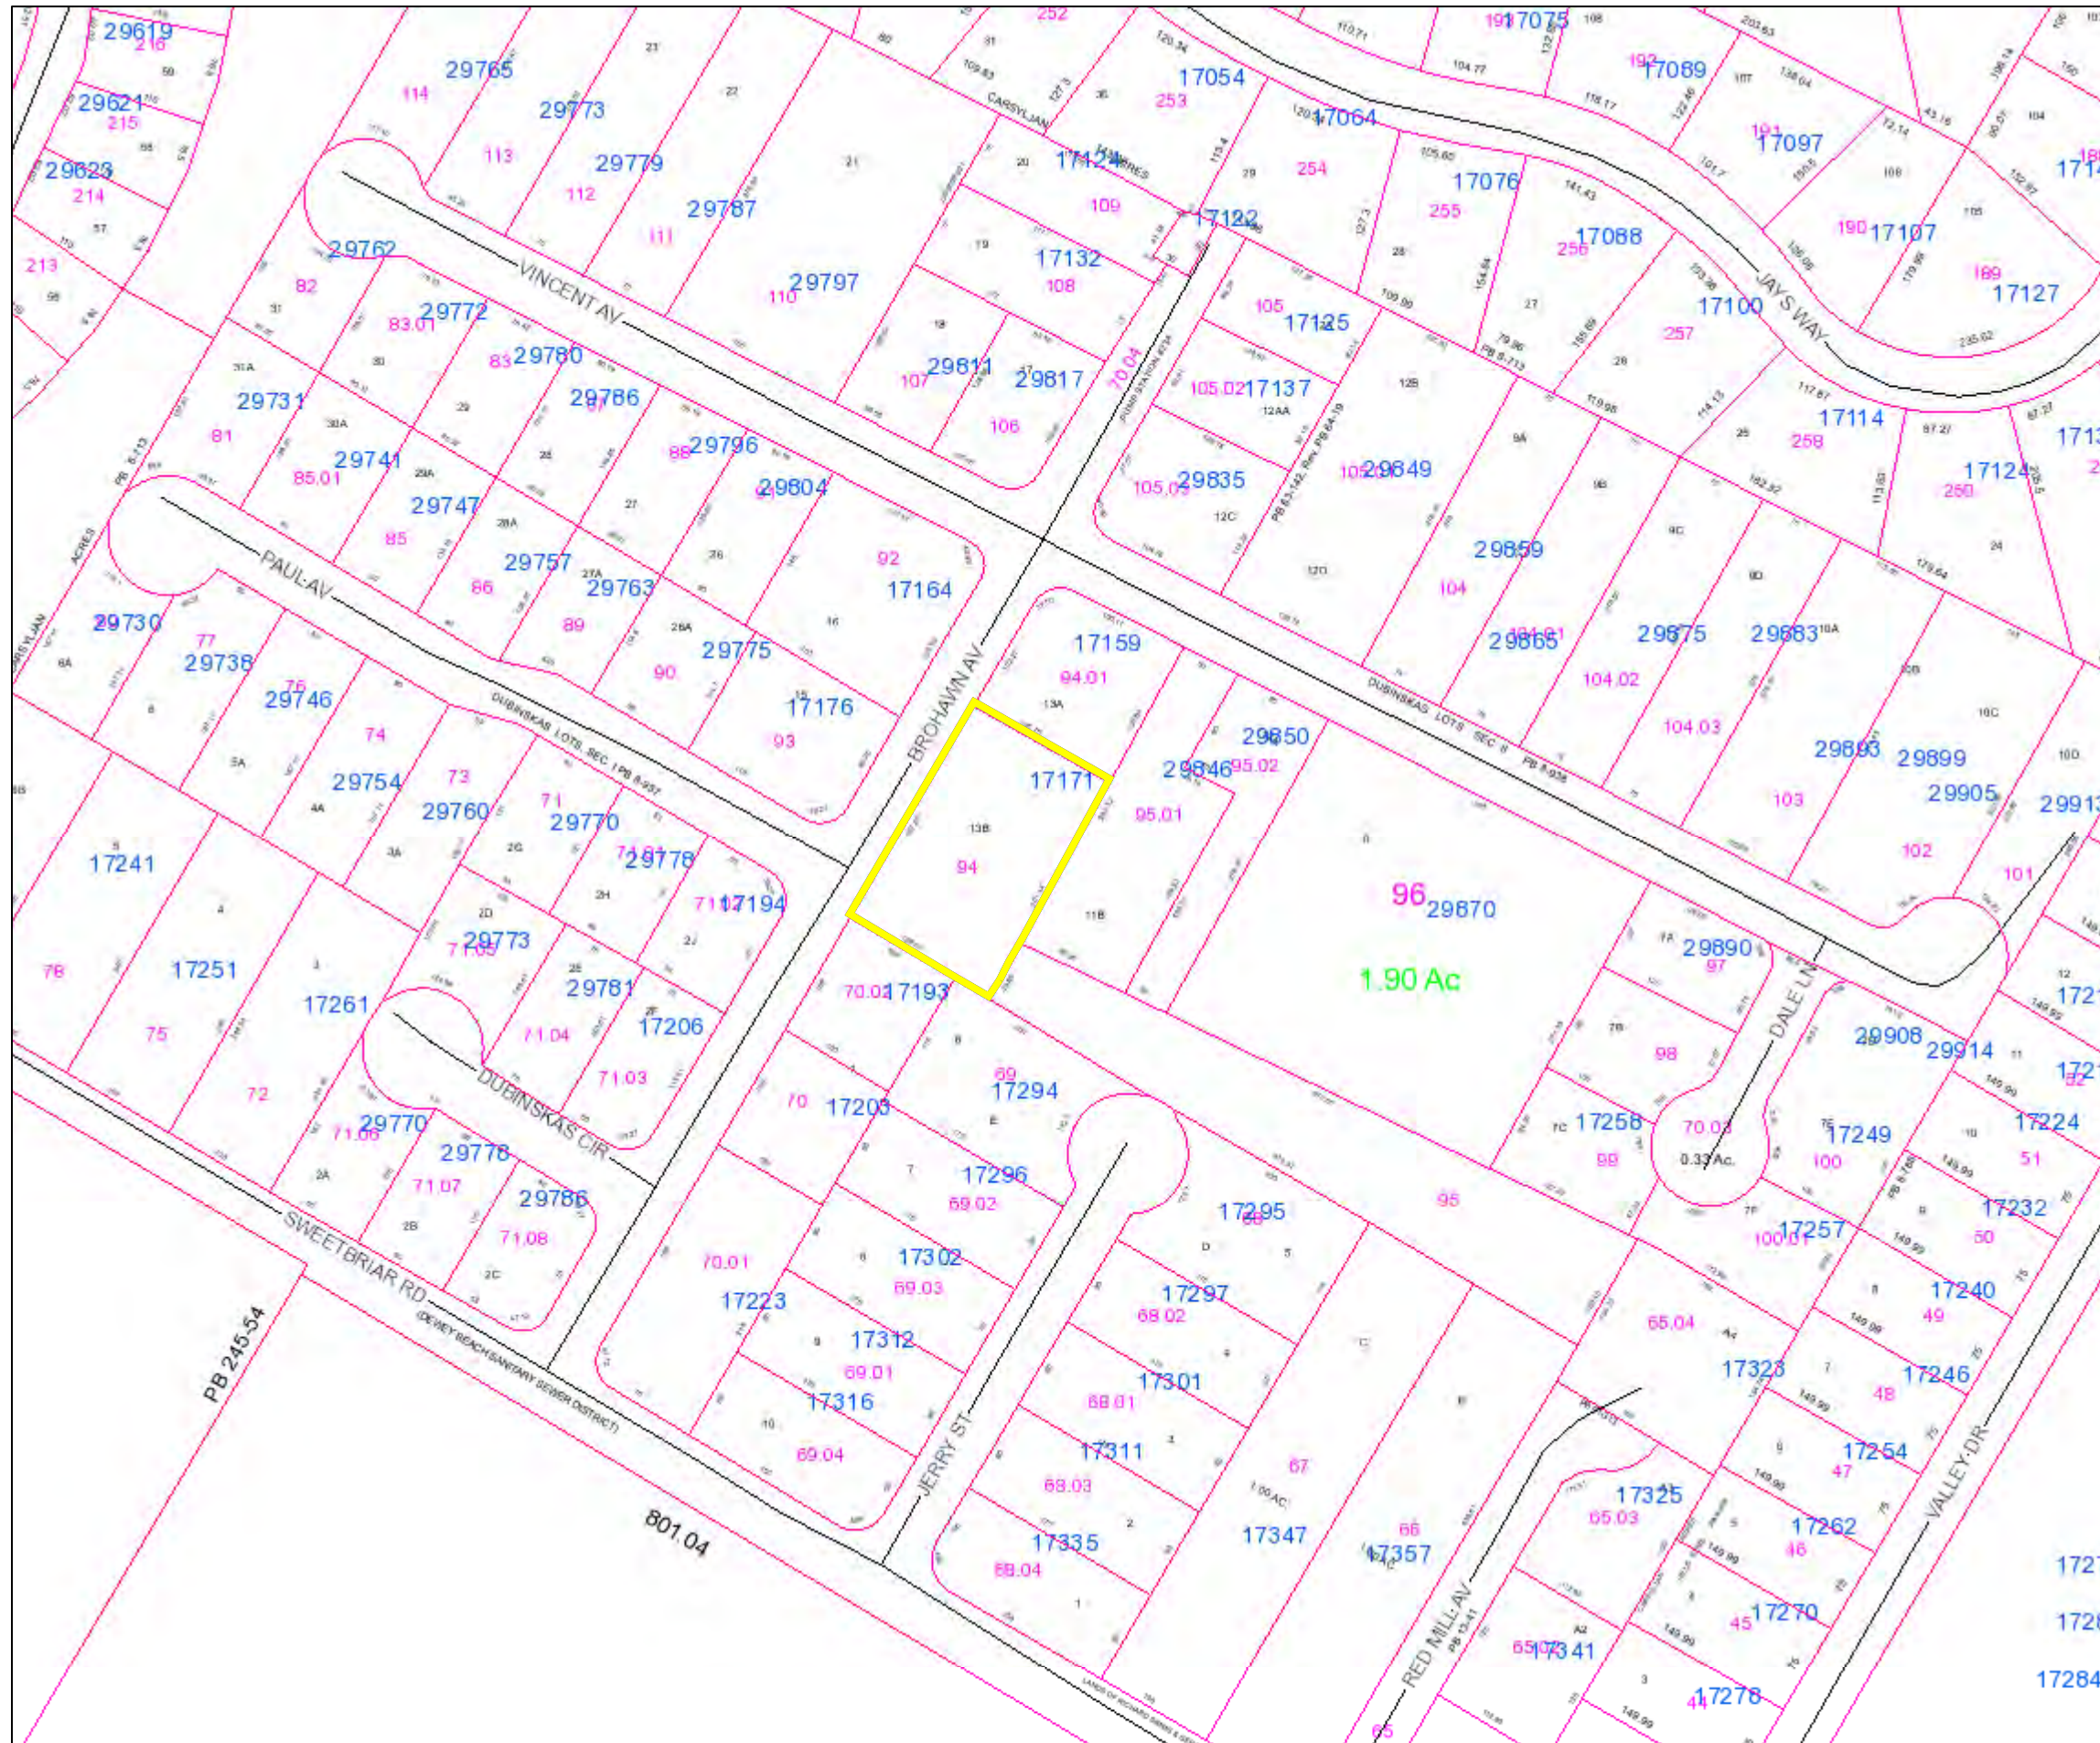

PIN:	235-27.00-94.00
Owner Name	NOLT JEFFREY F & JENNIFER K
Book	3361
Mailing Address	121 S. LINWOOD AVE
City	BALTIMORE
State	MD
Description	RD MILTON TO LEWES
Description 2	LOT 13B T#38027
Description 3	CARSYLJAN ACRES
Land Code	

- polygonLayer**
Override 1
- polygonLayer**
Override 1
- Tax Parcels
 - 911 Address
 - Streets
 - County Boundaries
 - Municipal Boundaries

1:2,257

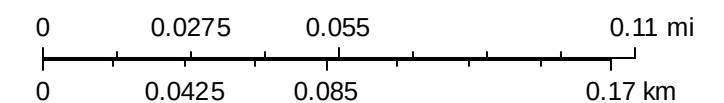

File #: 2021-07
202016334

Sussex County Major Subdivision Application

Sussex County, Delaware

Sussex County Planning & Zoning Department
2 The Circle (P.O. Box 417) Georgetown, DE 19947
302-855-7878 ph. 302-854-5079 fax

Type of Application: (please check applicable)

Standard: ☒

Cluster: ☐

ESDDOZ: ☐

Location of Subdivision:

17171 Brohawn Avenue (part of Carsyljan Acres - Lot 13B)

Proposed Name of Subdivision:

Carsyljan Acres

Tax Map #: 2-35-27.00-94.00

Total Acreage: 0.5848

Zoning: GR Density: Minimum Lot Size: 0.5848 Number of Lots: 1 plus residu

Open Space Acres: N/A

Water Provider: Individual on site

Sewer Provider: Individual on site

Applicant Information

Applicant Name: Jennifer Knighton

Applicant Address: 4008 Hillcrest Road

City: Baltimore

State: MD

Zip Code: 21225

Phone #: 410-627-3830

E-mail: keiserwiser@aol.com

Owner Information

Owner Name: Jennifer Knighton

Owner Address: 4008 Hillcrest Road

City: Baltimore

State: MD

Zip Code: 21225

Phone #: 410-627-3830

E-mail: keiserwiser@aol.com

Agent/Attorney/Engineer Information

Agent/Attorney/Engineer Name: Merestone Consultants, Inc.

Agent/Attorney/Engineer Address: 33516 Crossing Avenue Suite 1 Five Points Square

City: Lewes

State: DE

Zip Code: 19958

Phone #: 302-226-5880

E-mail: bob.nash@merestoneconsultants.com



Check List for Sussex County Major Subdivision Applications

The following shall be submitted with the application

- ✓ **Completed Application**
- ✓ **Provide fifteen (15) copies of the Site Plan or Survey of the property and a PDF (via e-mail)**
 - Plan shall show the existing conditions, setbacks, roads, floodplain, wetlands, topography, proposed lots, landscape plan, etc. **Per Subdivision Code 99-22, 99-23 & 99-24**
 - Provide compliance with Section 99-9.
 - Deed or Legal description, copy of proposed deed restrictions, soil feasibility study
- ✓ **Provide Fee \$500.00**
- **Optional - Additional information for the Commission to consider** (ex. photos, exhibit books, etc.) If provided submit seven (7) copies and they shall be submitted a minimum of ten (10) days prior to the Planning Commission meeting.
- **Please be aware that Public Notice will be sent to property owners within 200 feet of the subject site and County staff will come out to the subject site, take photos and place a sign on the site stating the date and time of the Public Hearings for the application.**
- **PLUS Response Letter** (if required)
- ✓ **51% of property owners consent if applicable**

The undersigned hereby certifies that the forms, exhibits, and statements contained in any papers or plans submitted as a part of this application are true and correct.

I also certify that I or an agent on my behalf shall attend all public hearing before the Planning and Zoning Commission and any other hearing necessary for this application and that I will answer any questions to the best of my ability to respond to the present and future needs, the health, safety, morals, convenience, order, prosperity, and general welfare of the inhabitants of Sussex County, Delaware.

Signature of Applicant/Agent/Attorney

Robert W. Wood

Date: 8/24/2020

Signature of Owner

Date: _____

For office use only:

Date Submitted: 12/29/2020

Staff accepting application: ceh

Location of property: _____

Fee: \$500.00 Check #: waved

Application & Case #: 202016334

Date of PC Hearing: feb 11, 2021

Recommendation of PC Commission: _____

**SUSSEX COUNTY ENGINEERING DEPARTMENT
UTILITY PLANNING DIVISION
C/U & C/Z COMMENTS**

TO: **Jamie Whitehouse**

REVIEWER: **Chris Calio**

RECEIVED

DATE: **11/24/2020**

NOV 30 2020

APPLICATION: **2020-12 – Carsyljan Acres**

SUSSEX COUNTY
PLANNING & ZONING

APPLICANT: **Jennifer Knighton**

FILE NO: **OM-9.04**

TAX MAP &
PARCEL(S): **235-27.00-94.00**

LOCATION: **On the east side of Brohawn Ave within the Carsyljan Acres subdivision**

NO. OF UNITS: **2**

GROSS
ACREAGE: **0.5848**

SYSTEM DESIGN ASSUMPTION, MAXIMUM NO. OF UNITS/ACRE: **4**

SEWER:

- (1). Is the project in a County operated and maintained sanitary sewer and/or water district?
Yes ☒ No ☐
- a. If yes, see question (2).
b. If no, see question (7).
- (2). Which County Tier Area is project in? **Tier 1**
- (3). Is wastewater capacity available for the project? **Yes** If not, what capacity is available? **N/A.**
- (4). Is a Construction Agreement required? **Yes** If yes, contact Utility Engineering at (302) 855-7717.
- (5). Are there any System Connection Charge (SCC) credits for the project? **No** If yes, how many? **N/A.** Is it likely that additional SCCs will be required? **Yes** If yes, the current System Connection Charge Rate is **Unified \$6,360.00** per EDU. Please contact **Christine Fletcher** at **302-855-7719** for additional information on charges.

(6). Is the project capable of being annexed into a Sussex County sanitary sewer district? **N/A**

☐ Attached is a copy of the Policy for Extending District Boundaries in a Sussex County Water and/or Sanitary Sewer District.

(7). Is project adjacent to the Unified Sewer District? **N/A**

(8). Comments: **The current parcel has one 6-inch lateral. If the subdivision of the parcel is approved, another parcel will have to be installed at owner's expense. There is currently a structure on the parcel. A system connection charge will be due for the newly created parcel.**

(9). Is a Sewer System Concept Evaluation required? **No**

(10). Is a Use of Existing Infrastructure Agreement Required? **No**




UTILITY PLANNING APPROVAL:



John J. Ashman
Director of Utility Planning

Xc: Hans M. Medlarz, P.E.
Lisa Walls
Christine Fletcher

Warning: Original paper plans contain a red ink stamp of a professional seal. Original paper plans contain a red ink stamp of a professional seal. Unauthorised copies may contain fraudulent, incorrect, erroneous, or misleading information or omit important and relevant information. Do not use or rely on unauthorised copies.

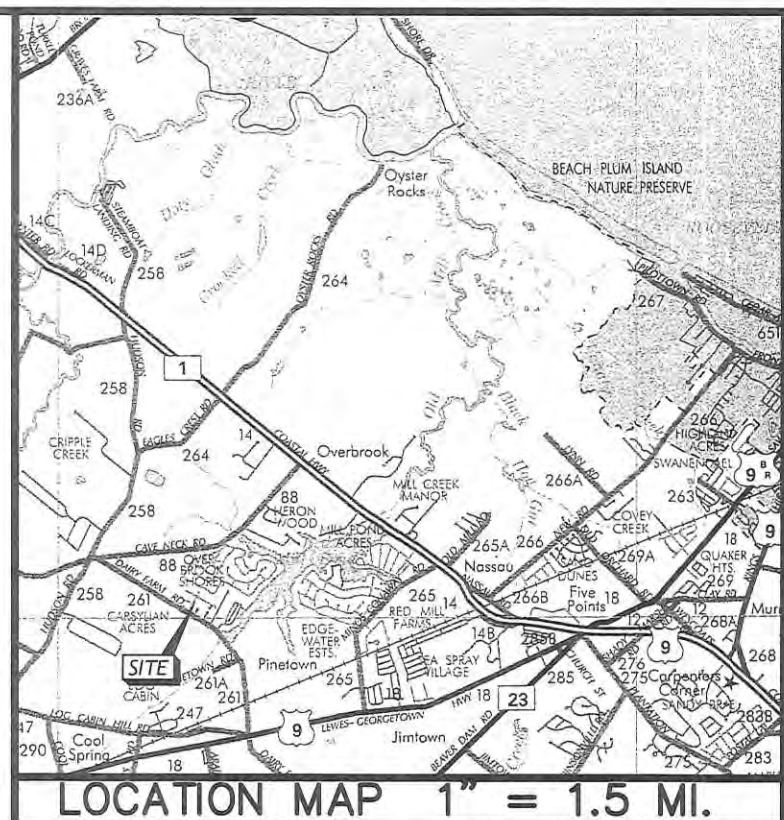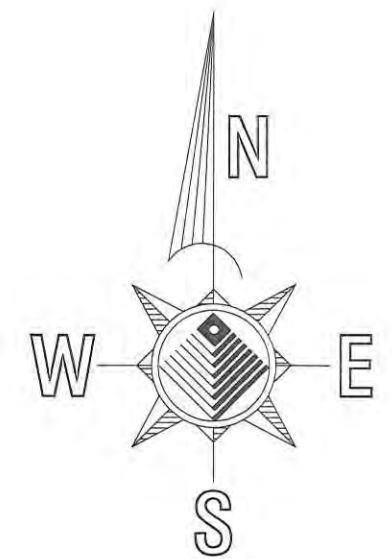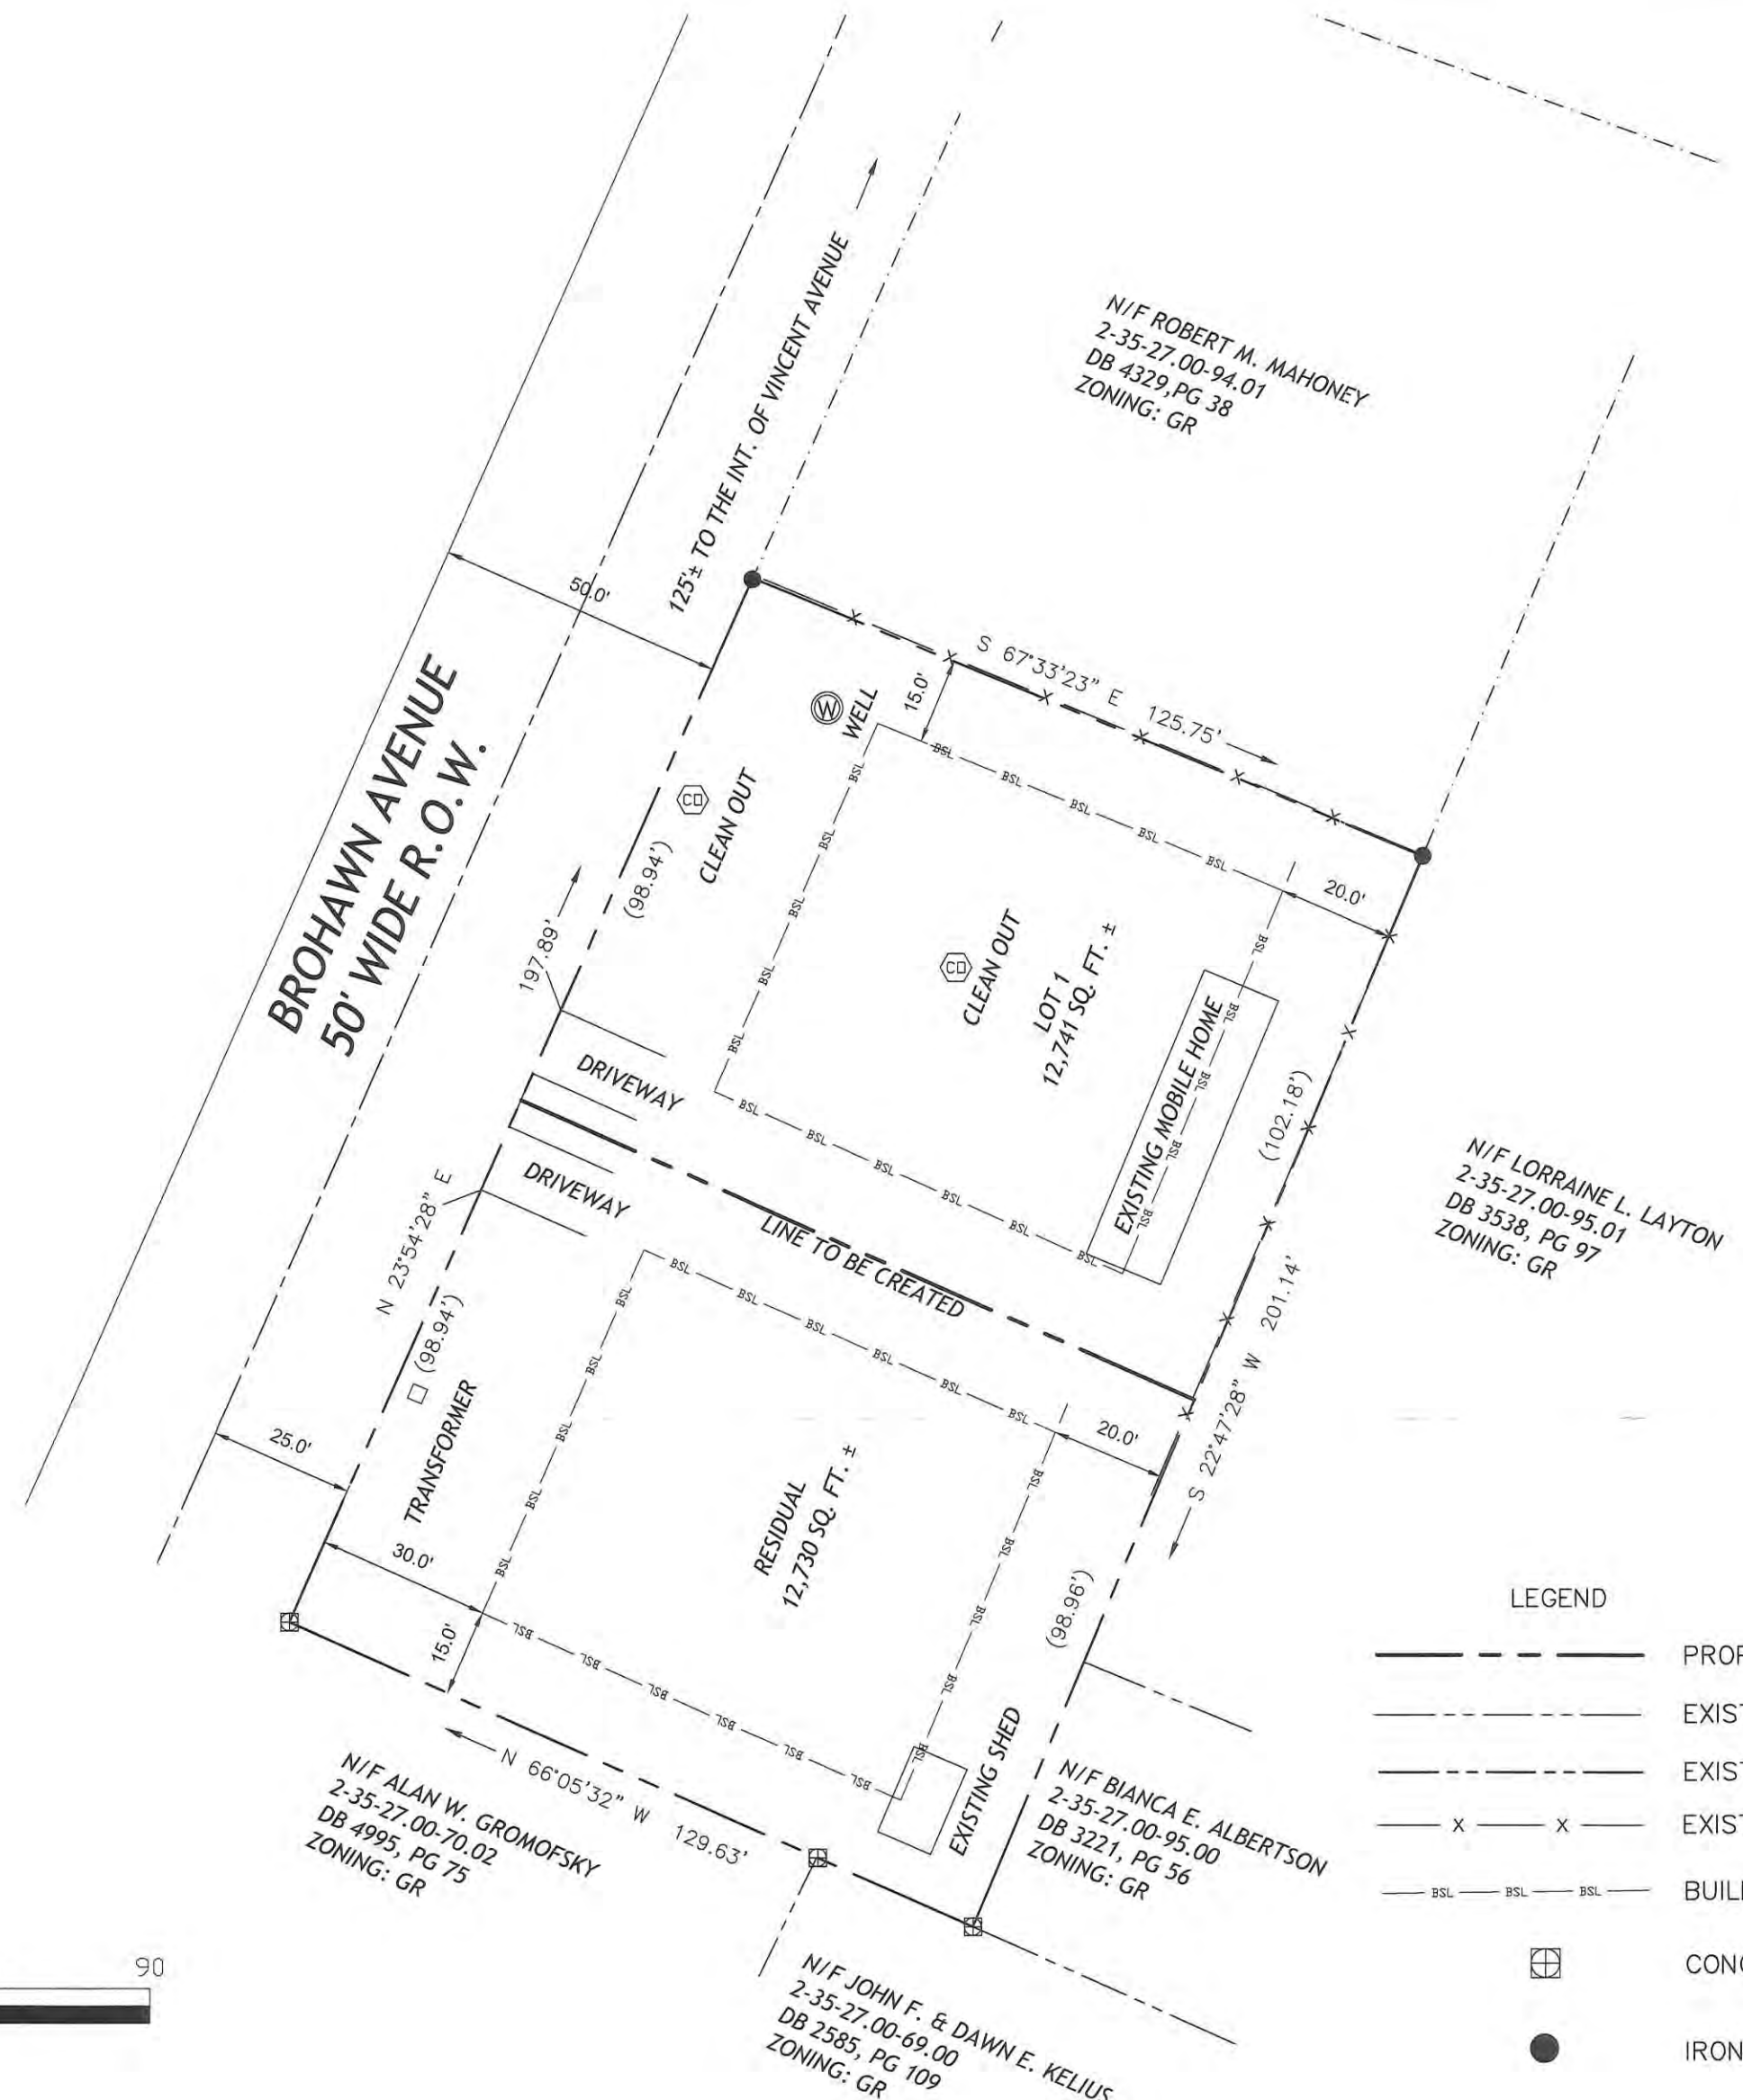

SITE DATA

- TAX MAP PARCEL.....2-35-27.00-94.00
- GROSS AREA.....25,471 SQ.FT.±
- LOT AREA.....12,741 SQ.FT.±
- RESIDUAL AREA.....12,730 SQ.FT.±
- ZONING.....GR
- PRESENT USE.....RESIDENTIAL
- PROPOSED USE.....RESIDENTIAL
- POSTED SPEED LIMIT.....25 MPH
- FUNCTIONAL CLASSIFICATION.....LOCAL ROAD
- SEWER.....INDIVIDUAL ON SITE
- WATER.....INDIVIDUAL ON SITE
- NUMBER OF LOTS.....1 PROPOSED PLUS RESIDUE
- PROXIMITY TO TID.....NO

OWNER OF RECORD
JOHN WHALES
121 SOUTH LINWOOD AVENUE
BALTIMORE, MD 21224
443-858-8529

LOT 1 AND RESIDUE SHALL HAVE ACCESS TO BROHAWN AVENUE WITH COMBINED ENTRANCES AS DEPICTED ON THIS PLAT.

THIS SITE IS NOT IMPACTED BY A FLOOD HAZARD AREA PER F.I.R.M. 10005C0188K EFFECTIVE 3/16/2015.

- LEGEND
- PROPOSED PROPERTY LINE
 - EXISTING ADJOINER PROPERTY LINE
 - EXISTING BOUNDARY LINE
 - EXISTING FENCE
 - BUILDING SETBACK LINE
 - CONCRETE MONUMENT FOUND
 - IRON PIPE FOUND

SURVEYOR'S CERTIFICATION

I, ROBERT W. NASH, P.L.S. #551, HEREBY CERTIFY THAT I AM A REGISTERED LAND SURVEYOR IN THE STATE OF DELAWARE, THAT THE INFORMATION SHOWN HEREON HAS BEEN PREPARED UNDER MY SUPERVISION, AND TO THE BEST OF MY KNOWLEDGE AND BELIEF REPRESENTS GOOD SURVEYING PRACTICES AS REQUIRED BY THE APPLICABLE LAWS OF THE STATE OF DELAWARE.

ROBERT W. NASH, PLS 551 DATE

OWNERS CERTIFICATION

I, JOHN WHALES, THE UNDERSIGNED, HEREBY CERTIFY THAT I AM THE OWNER OF THE PROPERTY DESCRIBED AND SHOWN ON THIS PLAN, THAT THE PLAN WAS MADE AT MY DIRECTION, AND THAT I ACKNOWLEDGE THE SAME TO BE MY ACT AND DESIRE THE PLAN TO BE DEVELOPED AS SHOWN IN ACCORDANCE WITH ALL APPLICABLE LAWS AND REGULATIONS.

AUTHORIZED SIGNATURE DATE

JOHN WHALES	
SUBDIVISION	
MERESTONE CONSULTANTS, INC. ENGINEERS - PLANNERS - SURVEYORS	BROADKILL HUNDRED
	SUSSEX COUNTY, DELAWARE
	DATE: 15 JULY 2020
	W.O.: 24683L
5215 WEST WOODMILL DRIVE WILMINGTON, DE 19808 PH: 302-992-7900 FAX: 302-992-7911	33516 CROSSING AVE. FIVE POINTS SQUARE UNIT 1 LEWES, DE 19958 PH: 302-226-5880 FAX: 302-226-5883
	SCALE: 1"=30'
T.M.: 2-35-27.00-94.00	F.B.: 24683L DISK: DRAWN BY: TML

Property Subdivision
7171 Brohawn Lane
Lot 13B
Lewes, DE 19958

January 10, 2020
Jennifer Knighton & Jeffrey Nolt
Residential Property

Planning and Zoning Department 2 The Circle
PO Box 417
Georgetown, DE 19947
Phone: (302) 855-7878 Fax: (302) 854-5079
sussexcountyde.gov

Purchased September 8, 2006


Due to life changes (marriage, etc) both parties are interested in dividing the property and creating homes on their part of the divided property. It will in no way affect any other property. Seeking 51% of Carsyljan Acres residence.

Name: Cindy Gromofsky (Alan) Phone: 914-216-2789
Address: 17193 Brohawn
Email: cingromo@gmail.com

Name: VICTOR MARTINEZ Phone: 302-218-3501
Address: 29811 Vincent Ave Lewes DE 19958
Email: Vmmustang@verizon.net (OWNS 3 PROPERTIES IN COMMUNITY)

Name: FRANCES DRENNAN Phone: 302 420-3277
Address: 29809 Vincent Ave Lewes DE 19958
Email: drennan@gmail.com

Name: CAROL FRIEND Phone: 302-542-7826
Address: 29796 Vincent Ave. Lewes DE 19958
Email: CLFRIEND62@comcast.net (OWNS MULTIPLE PROPERTIES)

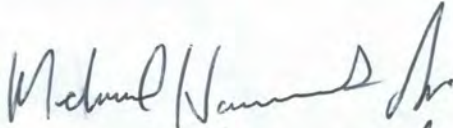
Name: Michael Houssock Phone: 570-262-9479
Address: 29859 Vincent Ave Lewes Delaware
Email: Mhouse @ Epix. xlt

Name: Janyaschuler Phone: 302-381-8224
Address: 29875 Vincent Avenue, Lewes DE 19958
Email: delboogers@yahoo.com

Name: Michael Mundy Phone: 302-373-9417
Address: 29893 Vincent Ave
Email: ~~luc~~ memundy56@gmail.com

Name: Dallas Wingate Phone: 302-644-0746
Address: 29905 Vincent Ave, Lewes De
Email: dwingate21@comcast.net.

Name: Bylaura Heitner Phone: 302-260-2074
Address: 29772 Vincent Ave Lewes, De. 19958
Email: bylauron52@comcast.net

Name: ROBERT DAVIS Phone: 302-567-8226
Address: 17041 SWEET BRIAR
Email: ROBDAVIS00V@GMAIL

Name: Georgie Penny Phone: 936-662-7374
Address: 17362 Jerry St. Lewes, DE
Email: georgiepenny@gmail.com

Name: OSCAR L BUNDICK Phone: 302-645-2095

Address: 29780 VINCENT AVE

Email: OSCAR17301@aol.com

Name: NANCY KERPER Phone: 610-750-4999

Address: 29779 Vincent Ave.

Email: NKERPER2330@COMCAST.NET

Name: Ernie Hopkins Phone: 302 584 5544

Address: 29787 Vincent Ave Lewes De

Email: ernie

Name: LORRAINE COOK Phone: 302-727-8208

Address: 17125 Brohawn Ave Lewes, De.

Email: _____

Name: ROBERT R LAYTON Phone: (2 Lots)

Address: 29850 VINCENT AVE

Email: _____

Name: Jeanie Argo Phone: 684-8646

Address: 29835 Vincent Ave. (3 Lots)

Email: _____

Name: Linda LaManna Phone: 302-644-2918

Address: 29778 Paul Ave

Email: _____

Name: Donny Dignidai Phone: 302-645-8061
Address: 29775 PAUL Ave Lewes, DE 19958
Email: _____

Name: Rose Spuebeck Phone: —
Address: 29763 PAUL AVE Lewes 19958
Email: —

Name: FRANK KOZAK Phone: 302 645 4589
Address: 17223 BROTHAWN AVE LEWES DE
Email: —

Name: Jean Leonard Phone: —
Address: 17184 Brohawn Ave, Lewes, DE
Email: —

Name: Jamir Sockrik Phone: 569-2918
Address: 29747 Paul AV
Email: JamirSockrik77@gmail

Name: Jeff Tull Phone: 302-562-0950
Address: 29730 Paul Ave
Email: JeffTull1313@gmail.com

Name: Robert Tull Phone: 220 8112
Address: _____
Email: _____

Name: Scott Schwartz Phone: 302 218 7474
Address: 17164 Brohawn Ave, Lewes, DE 19958
Email: RnKRoofing@gmail.com

Name: Tina McCarter Phone: _____
Address: 17176 Brohawn Ave, Lewes, DE 19958
Email: Scottirall@gmail.com

Name: Robert Mahoney Phone: 215 692 4759
Address: 17159 Brohawn Ave, Lewes DE 19958
Email: mahoneyr@verizon.net

Name: Donna Wiregar Phone: 302-381-~~773~~ 7334
Address: 17323 Red Mill Ave Lewes
Email: N/A

Name: William Bayer Phone: (302) 897-1957
Address: 17160 Valley Dr.
Email: wbayer@udel.edu

Name: Betty Moran Phone: (302) 644-0215
Address: 17262 Valley Dr Lewes, DE
Email: _____

Name: _____ Phone: _____
Address: _____
Email: _____

Property Subdivision
7171 Brohawn Lane
Lot 13B
Lewes, DE 19958

January 10, 2020
Jennifer Knighton & Jeffrey Nolt
Residential Property

Planning and Zoning Department 2 The Circle
PO Box 417
Georgetown, DE 19947
Phone: (302) 855-7878 Fax: (302) 854-5079
sussexcountyde.gov

Purchased September 8, 2006

Due to life changes (marriage, etc) both parties are interested in dividing the property and creating homes on their part of the divided property. It will in no way affect any other property. Seeking 51% of Carsyljan Acres residence.

Name: Amy Burkino Phone: 302-373-2202

Address: 17312 Jerry St

Email: Amybbr@comcast.net

Name: Mary Sibbold Phone: 302-593-0703

Address: 29781 Dubuque Circle

Email: _____

Name: Kenia Ward Phone: 302-643-9636

Address: 17359 Sweet Briar Rd

Email: _____

Name: Timothy Davidson Phone: 302 259 43

Address: 17362 Sweet Briar

Email: _____

Name: Cindy Hutchinson Phone: 302-236-0819
Address: 17325 Red Mill Ave Lewis DE
Email: CindyDutale

Name: James R. Pugh Phone: 302-247-24
Address: 17246 Vleth Lewis DE
Email: _____

Name: Tommy Miller Phone: 578-971-5634
Address: 17304 Pine Water Drive
Email: _____

Name: Warren & Linda Lane Phone: 302-388-1928
Address: 17297 Pine Water Dr.
Email: _____

Name: [Signature] mme Phone: 302-670-7056
Address: 17252 Pine Water Dr
Email: [Signature]

Name: Victoria Allen Phone: 302-200-9486
Address: 17176 Pine Water Dr
Email: _____

Name: _____ Phone: _____
Address: _____
Email: _____

Name: Lisa Winkler Phone: 301-922-4833
Address: 30350 So. MILL Rvw, MILTON 19968
Email: CPTBOD@aol.com

Name: JUDI TABARA Phone: 570 236 6579
Address: 17055 JAYS WAY MILTON DE 19968
240 Lower Smithfield Rd
Email: jtabara@ptd.net

Name: Kimberly Litter Phone: 302.236.9950
Address: 17075 Jays Way
Email: Kimby01@comcast.net

Name: Jeff WAKEFIELD Phone: 302 645-1689
Address: 17124 JAYS WAY MILTON DE 19968
Email: Jwake@udel.edu

Name: Joan Gray Phone: 302-345-4262
Address: 17100 Jays Way Milton DE 19968
Email:

Name: Dennis Marta Phone: 302 645 7534
Address: 17107 Jays Way
Email: KDMARTA37@GMAIL.COM

Name: Phone:
Address:
Email: