

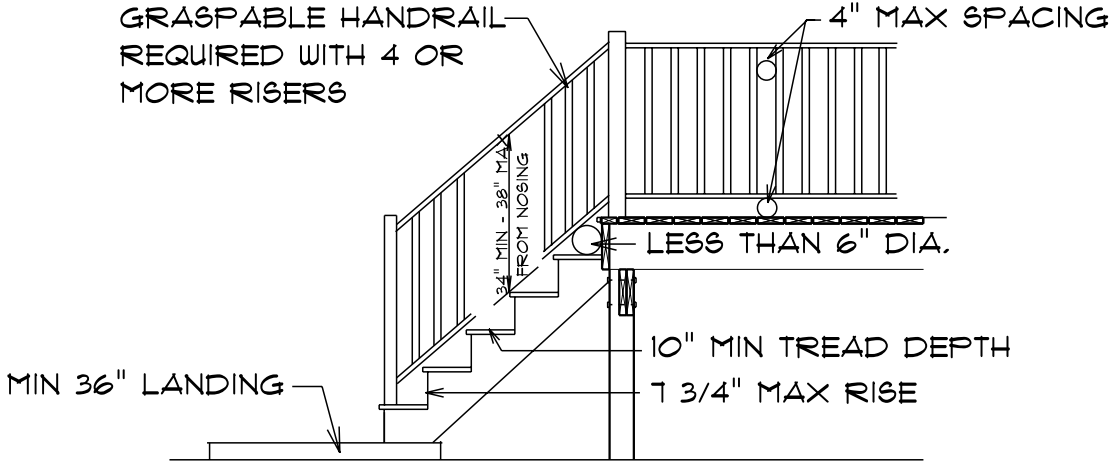


SUSSEX COUNTY DECK & STAIR PLAN REQUIREMENTS

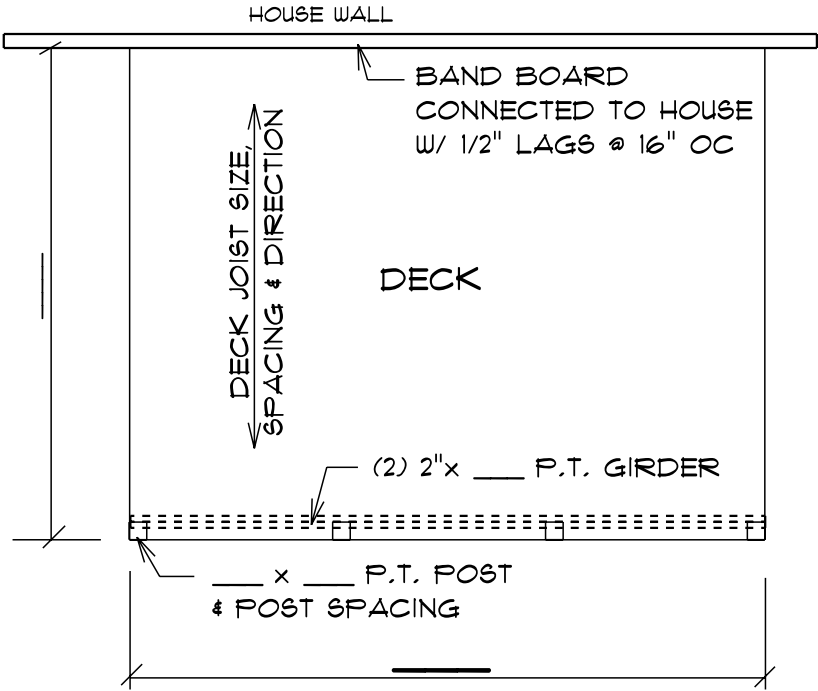

STAIR DETAIL

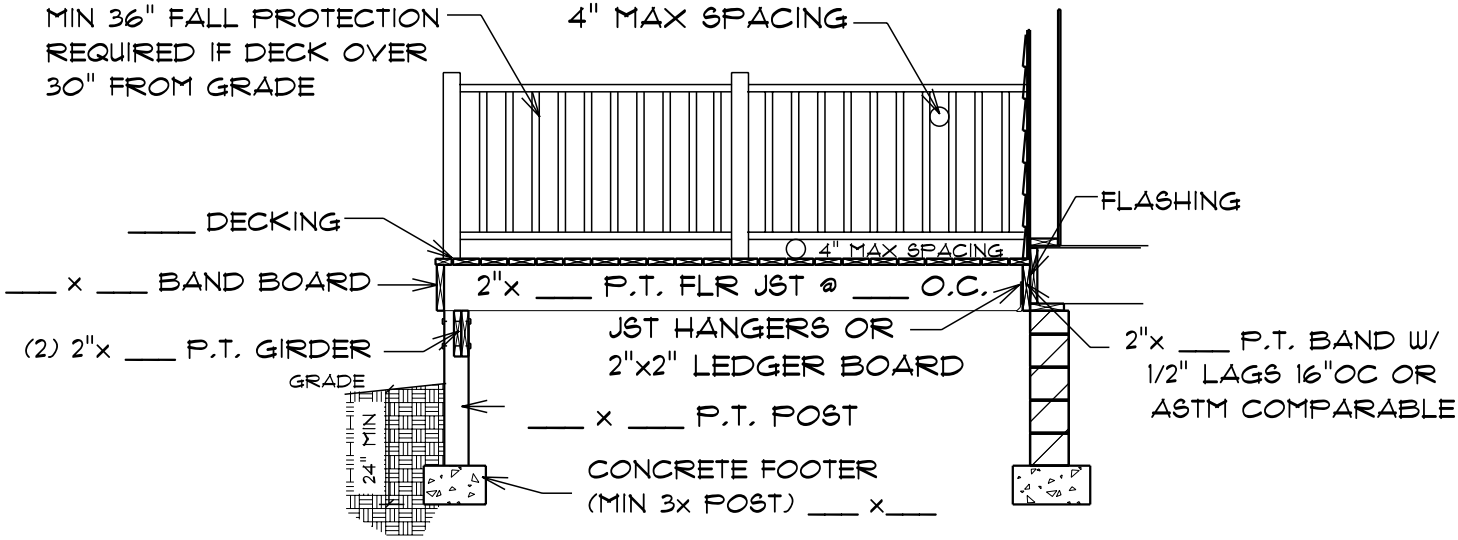

DECK SECTION

