



SUBPANEL LAYOUT
POWER SIDE

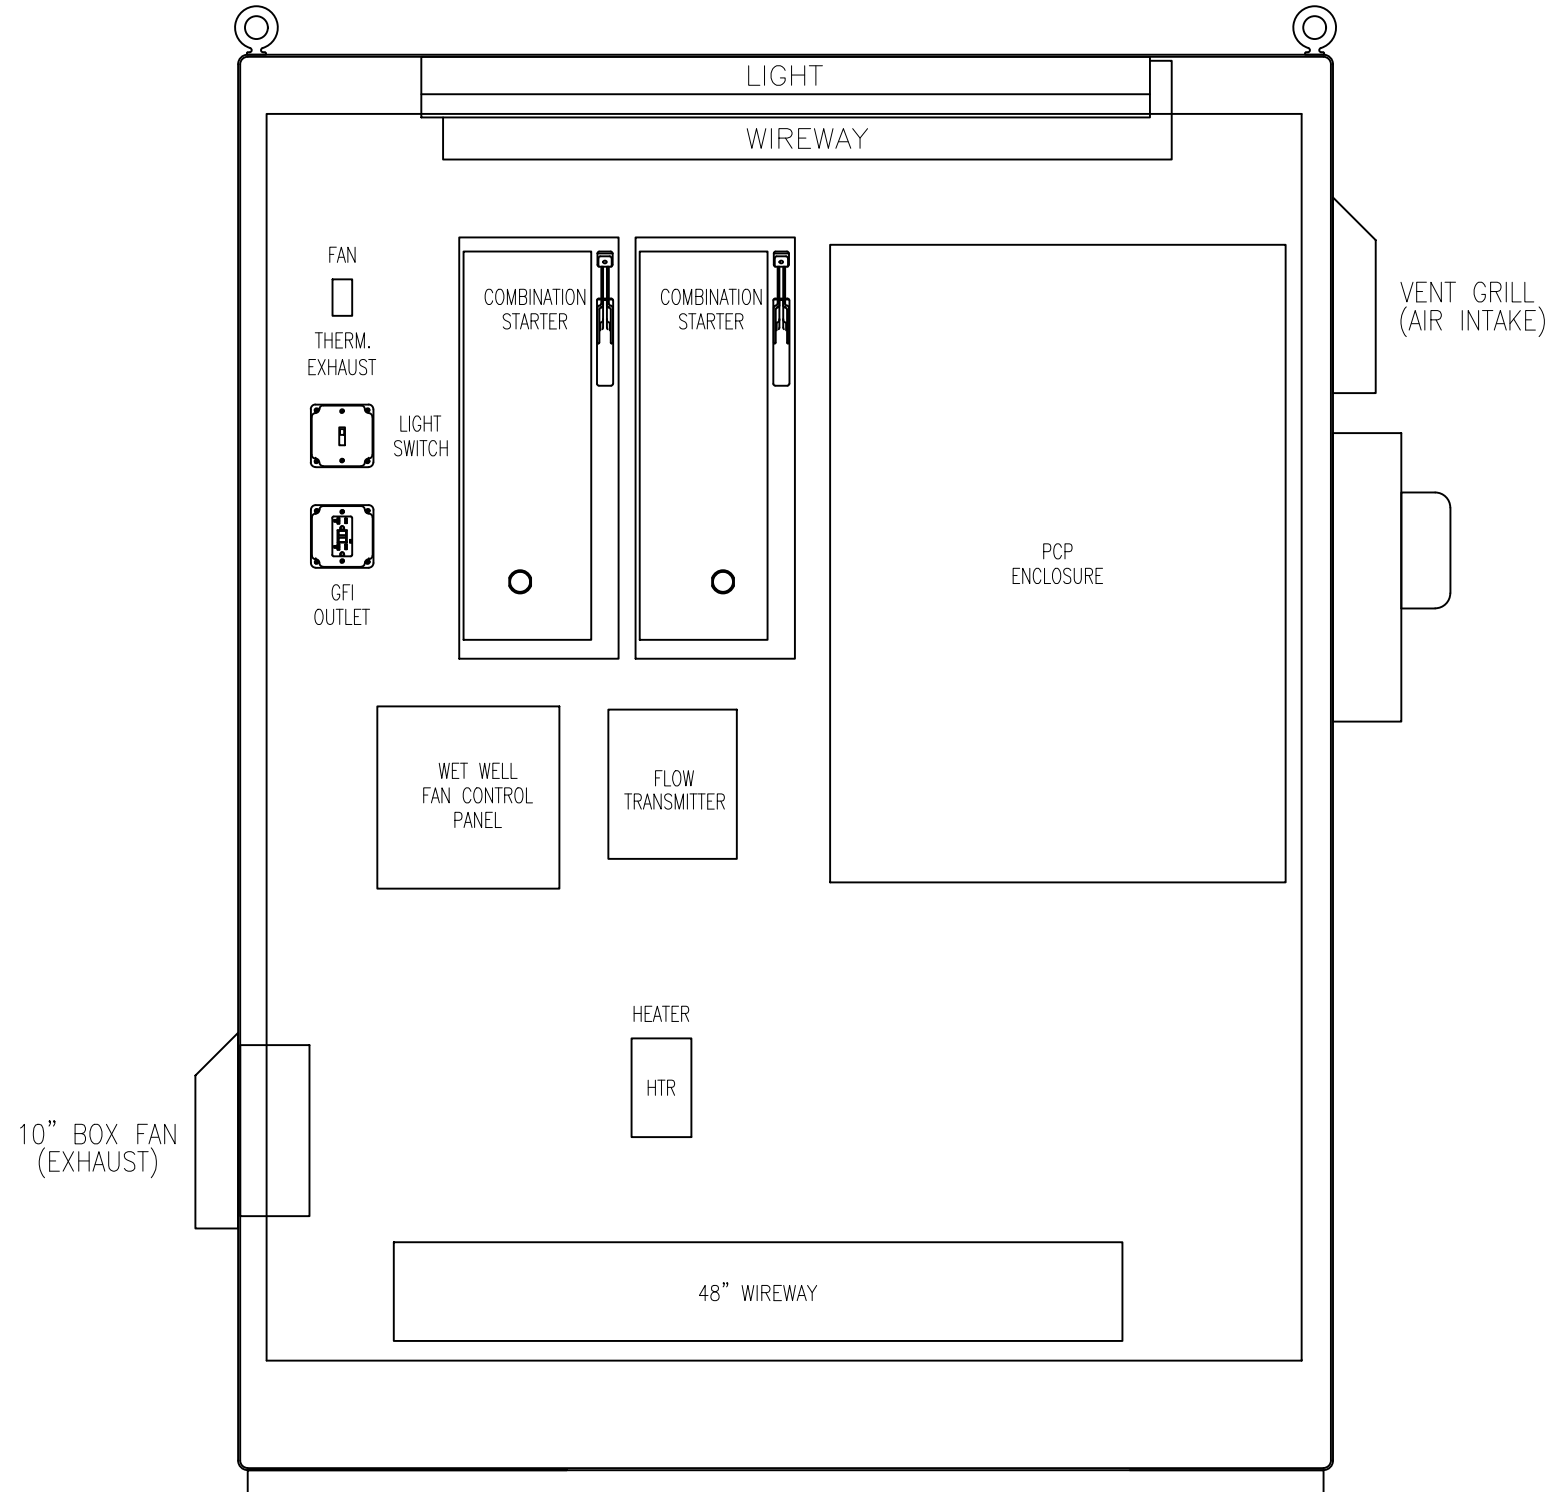

SUBPANEL LAYOUT
CONTROL SIDE

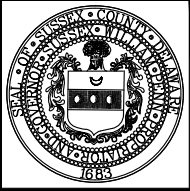

SUSSEX COUNTY ENGINEERING DEPARTMENT

APPROVED: *James Chiodini*
SUSSEX COUNTY ENGINEER

POWER AND CONTROL EQUIPMENT ARRANGEMENT
THREE PHASE SERVICE

DETAIL

I-19

LAST REVISED:

4/25/2023