

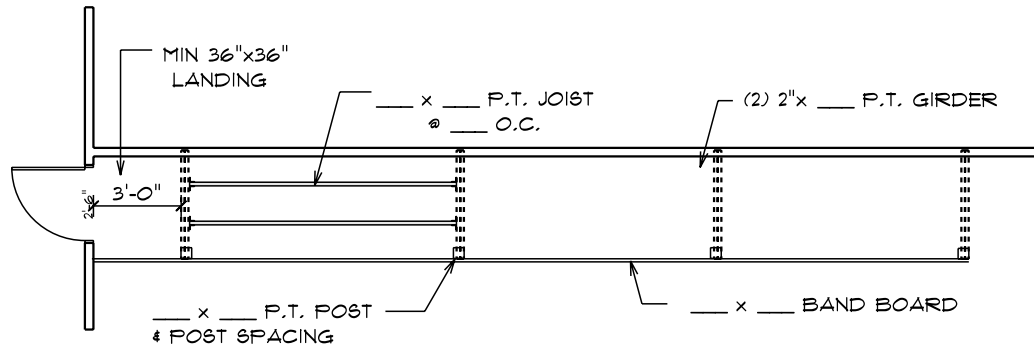
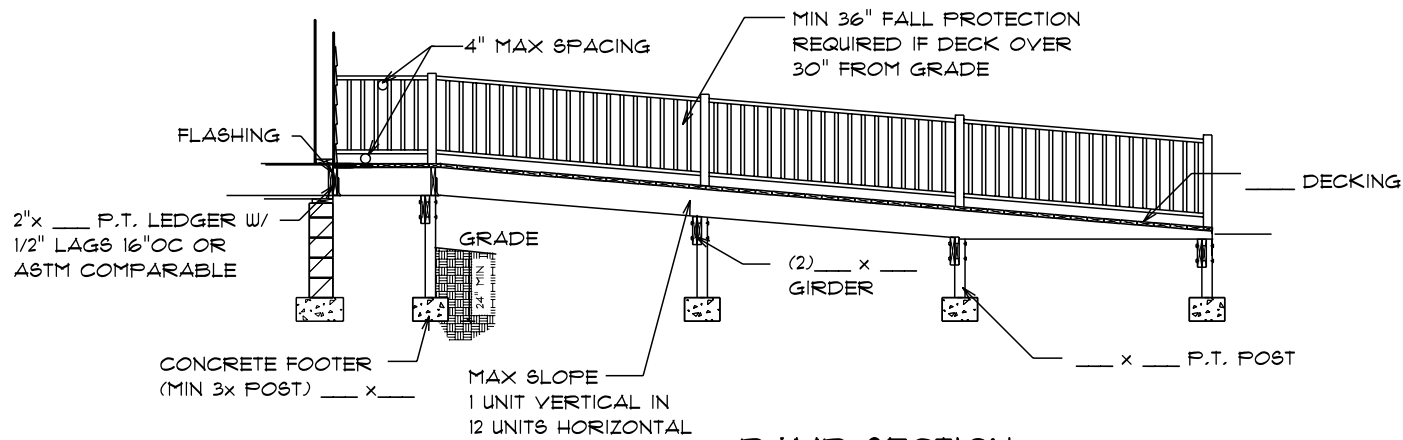




SUSSEX COUNTY RESIDENTIAL
RAMP REQUIREMENTS

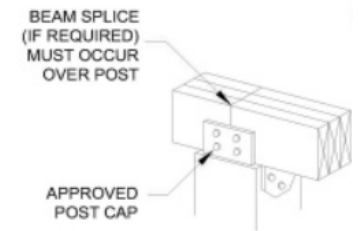

RAMP

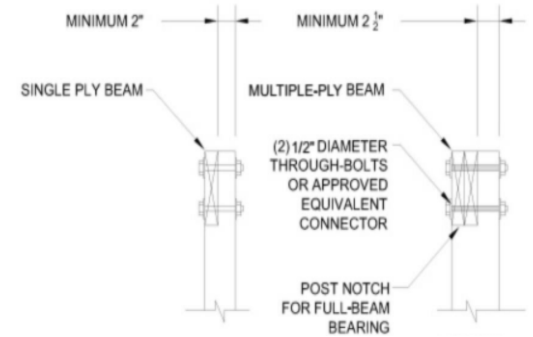

RAMP SECTION

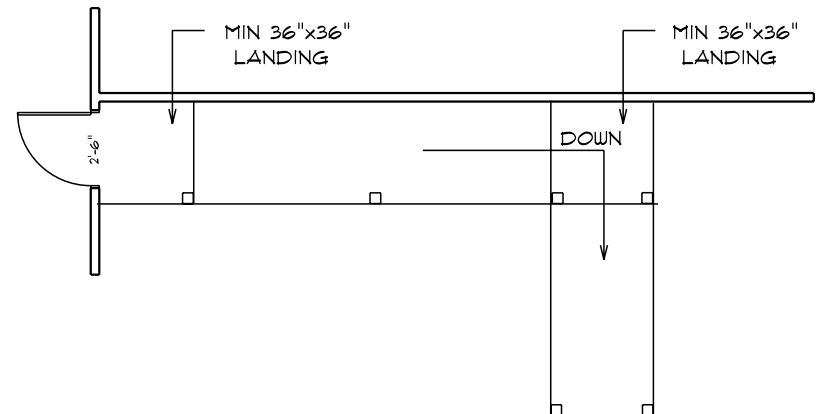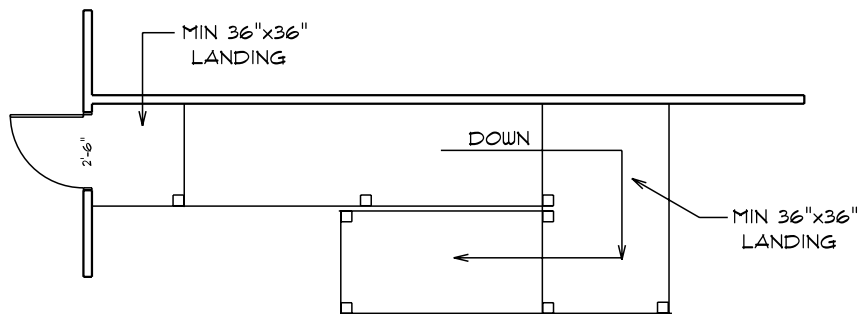

OTHER RAMP DESIGNS