


DAVIS, BOWEN & FRIEDEL, INC.  
ARCHITECTS, ENGINEERS & SURVEYORS

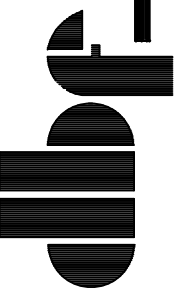

SALISBURY, MARYLAND (410) 543-9091  
MILFORD, DELAWARE (302) 424-1441

PRELIMINARY SITE PLAN

**SUSSEX COUNTY SPORTS COMPLEX**  
**TOWN OF GEORGETOWN**  
**GEORGETOWN HUNDRED, GEORGETOWN DELAWARE**

PRELIMINARY SITE PLAN OVERVIEW


SCALE: 1" = 200'



Date:	SEPTEMBER 2017
Scale:	1"=200'
Dwn.By:	RAK
Proj.No.:	*****
Dwg.No.:	


**C-100**



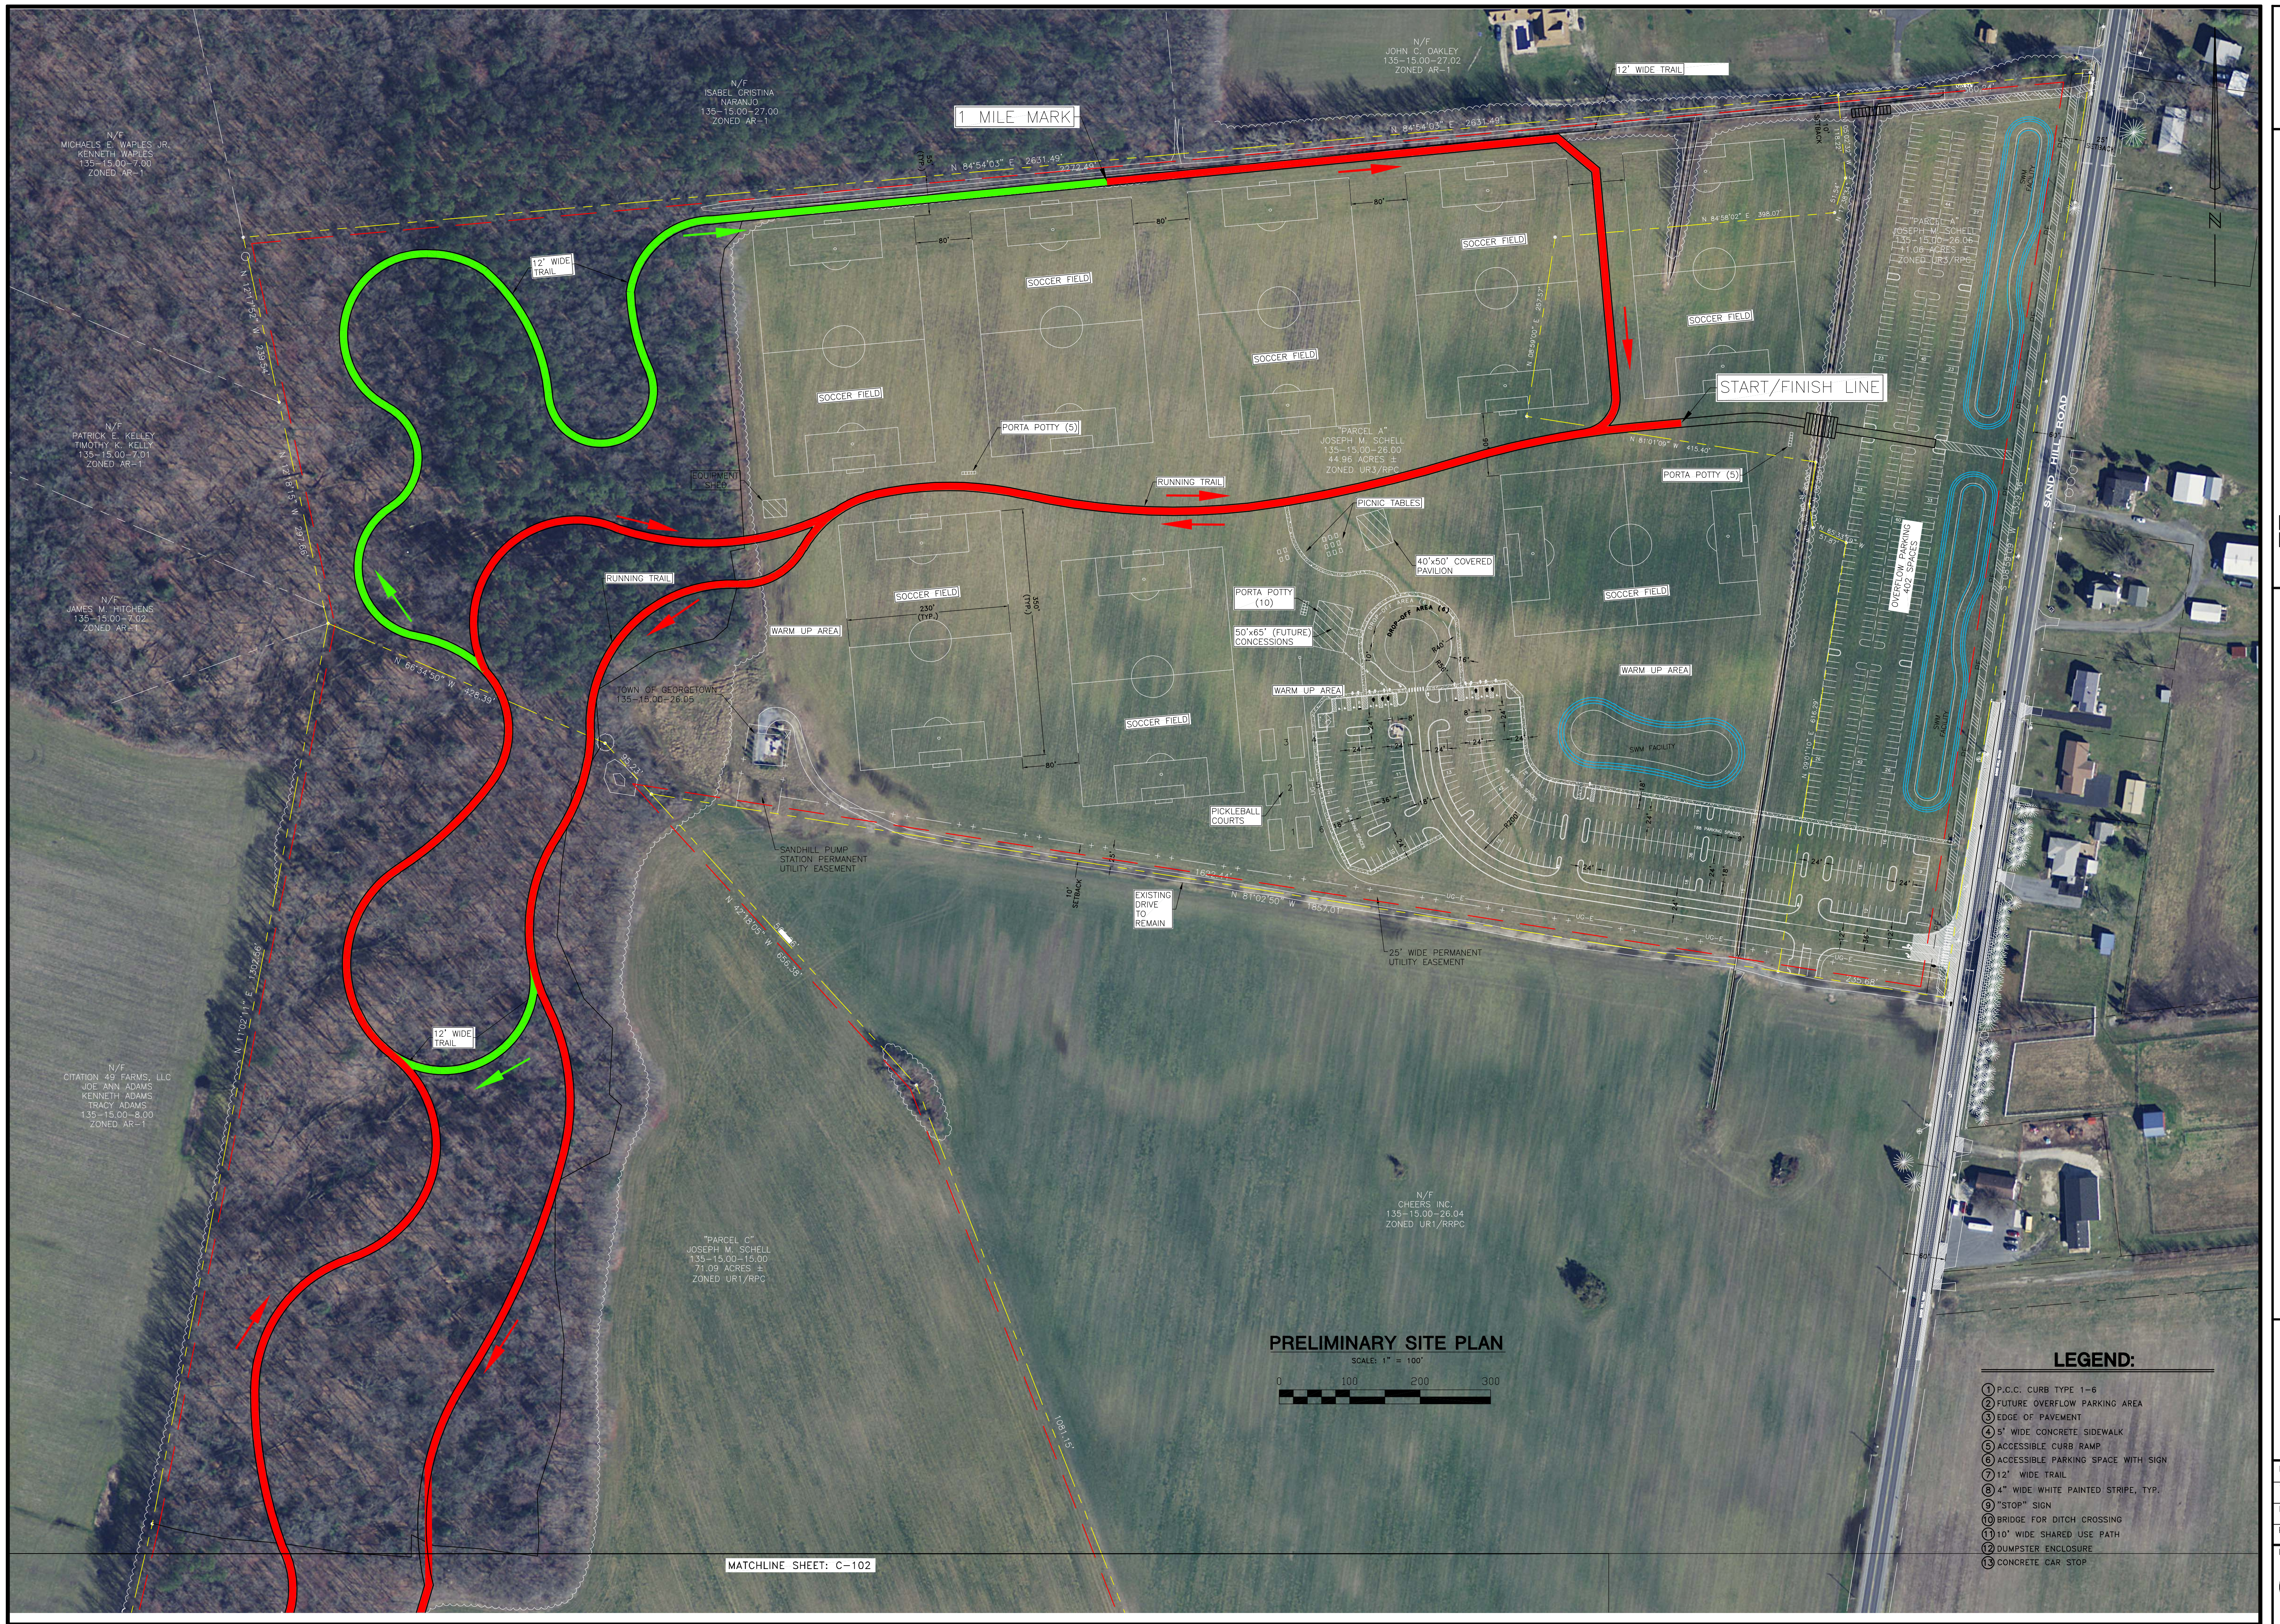

**PRELIMINARY SITE PLAN**

SCALE: 1" = 100'

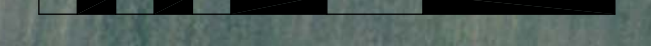


**LEGEND:**

- ① P.C.C. CURB TYPE 1-6
- ② FUTURE OVERFLOW PARKING AREA
- ③ EDGE OF PAVEMENT
- ④ 5' WIDE CONCRETE SIDEWALK
- ⑤ ACCESSIBLE CURB RAMP
- ⑥ ACCESSIBLE PARKING SPACE WITH SIGN
- ⑦ 12' WIDE TRAIL
- ⑧ 4" WIDE WHITE PAINTED STRIPE, TYP.
- ⑨ "STOP" SIGN
- ⑩ BRIDGE FOR DITCH CROSSING
- ⑪ 10' WIDE SHARED USE PATH
- ⑫ DUMPSTER ENCLOSURE
- ⑬ CONCRETE CAR STOP

MATCHLINE SHEET: C-102

DAVIS, BOWEN & FRIEDEL, INC.  
ARCHITECTS, ENGINEERS & SURVEYORS

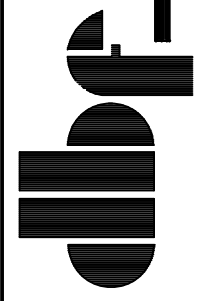

**SUSSEX COUNTY SPORTS COMPLEX**  
**TOWN OF GEORGETOWN**  
**GEORGETOWN HUNDRED, GEORGETOWN DELAWARE**

Date: JUNE 29, 2017  
Scale: 1"=100'  
Dwn.By: RAK  
Proj.No.: 0818C025.A01  
Dwg.No.:


**C-101**





MATCHLINE SHEET: C-101

DAVIS, BOWEN & FRIEDEL, INC.  
 ARCHITECTS, ENGINEERS & SURVEYORS  
 SALISBURY, MARYLAND (410) 543-9091  
 MILFORD, DELAWARE (302) 424-1441

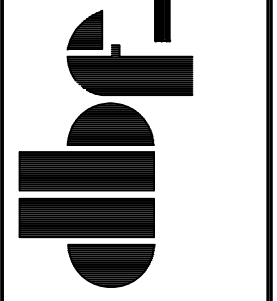

PRELIMINARY SITE PLAN

**SUSSEX COUNTY SPORTS COMPLEX**  
**TOWN OF GEORGETOWN**  
 GEORGETOWN HUNDRED, GEORGETOWN DELAWARE

PRELIMINARY SITE PLAN  
 SCALE: 1"=100'



Date:	JUNE 29, 2017
Scale:	1"=100'
Dwn.By:	RAK
Proj.No.:	0818C025.A01
Dwg.No.:	

**C-102**