


N 275398

N 267398


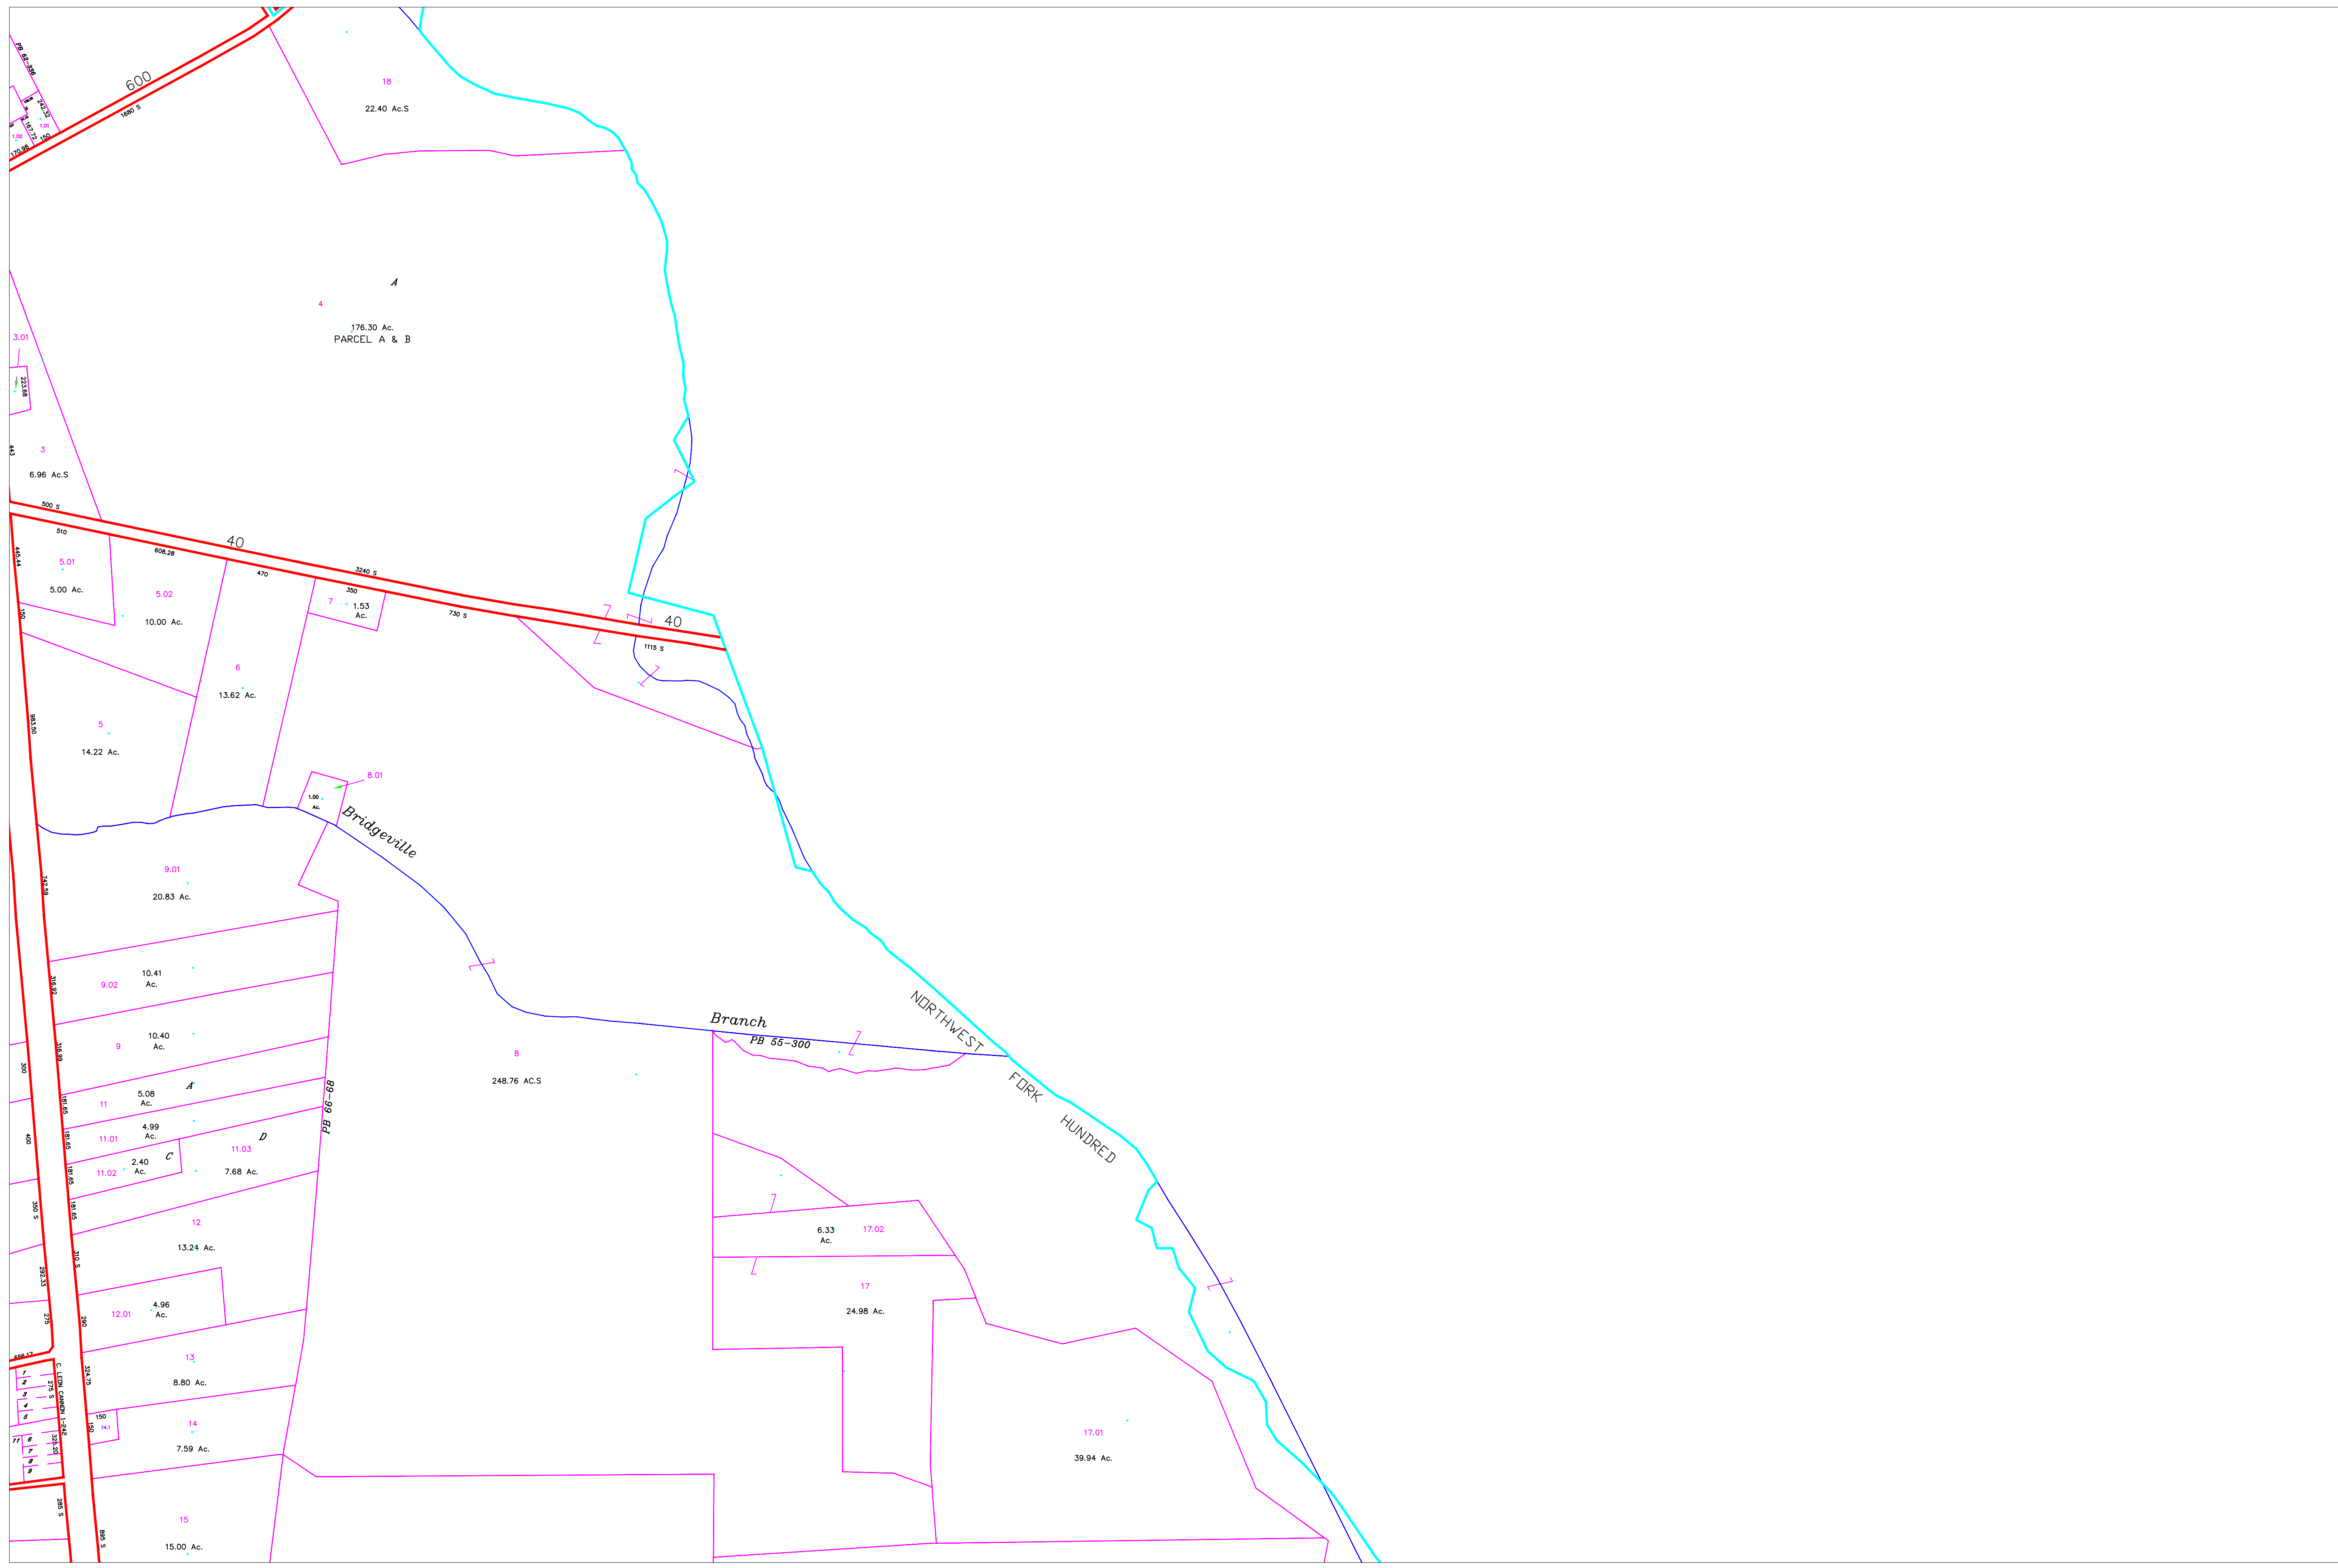


E 449601

E 461601

DATE OF REVISION: 08-04-03
 DATE OF COMPILATION: 08-04-03
 SHEET LAYOUT BASED ON THE DELAWARE
 STATE PLANE COORDINATE SYSTEM.

THE INFORMATION SHOWN HEREON
 HAS BEEN COMPILED FROM DEED
 DESCRIPTIONS, IF AVAILABLE,
 TAX MAPS AND AERIAL PHOTOGRAPHS.
 THE ACTUAL BOUNDARIES CAN ONLY
 BE DETERMINED BY AN APPROPRIATE
 SURVEY.

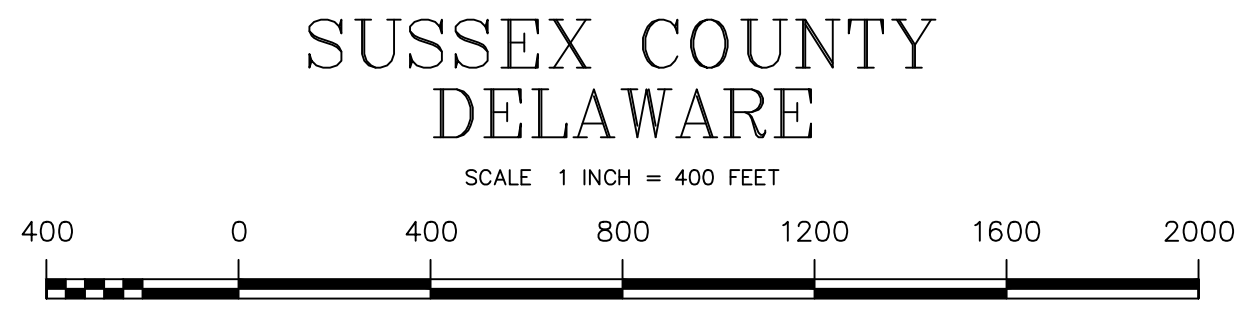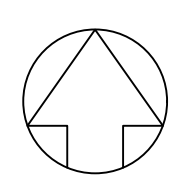

LEGEND		
	County Line	
	Hundred Line	
	District Line	
	City or Borough Line	
	All Purpose Line	
	Original Lot Line	
	Property Line	
	123	Map Parcel Number
	7	Original Lot Number
	100 S	Map Scaled Dimension
	7	Denotes Same Owner
All Dimensions Shown In Feet		

MAP: 1-31-11