




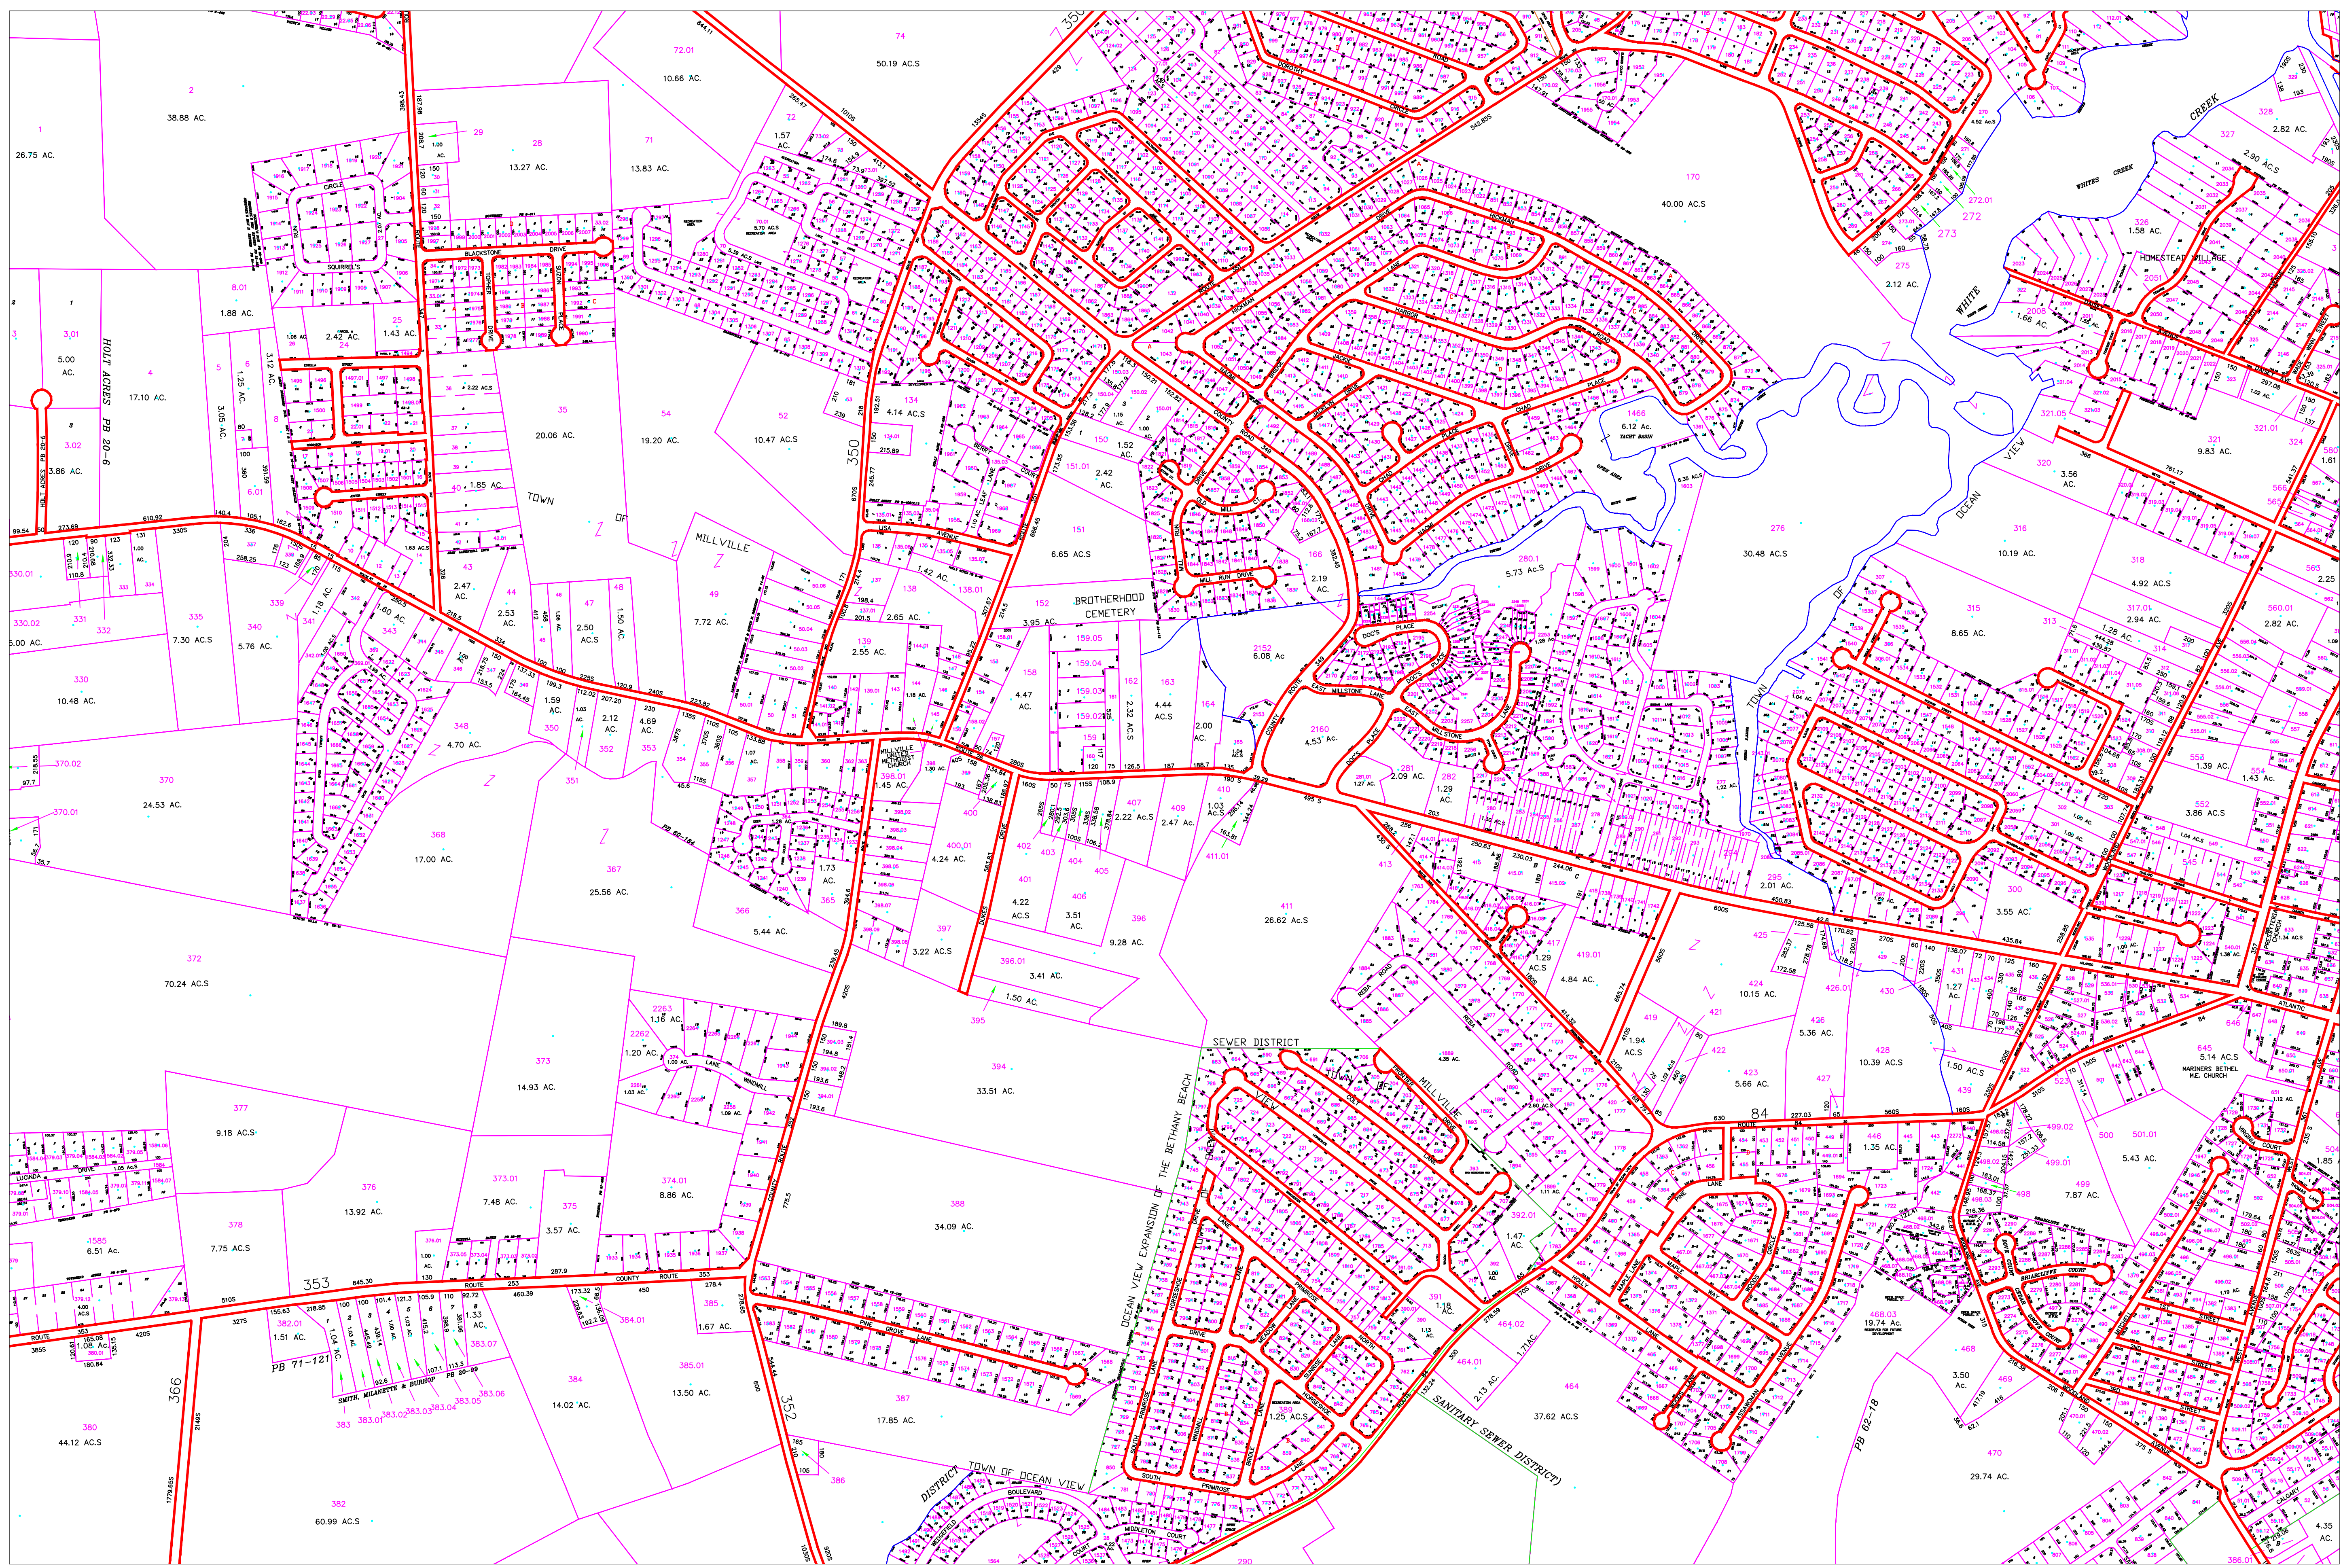

THE INFORMATION SHOWN HEREON
HAS BEEN COMPILED FROM DEED
DESCRIPTIONS, IF AVAILABLE,
TAX MAPS AND AERIAL PHOTOGRAPHS.
THE ACTUAL BOUNDARIES CAN ONLY
BE DETERMINED BY AN APPROPRIATE
SURVEY.

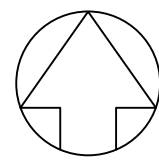

SCALE 1 INCH = 400 FEET

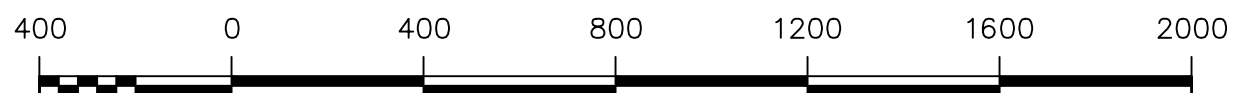

LEGEND		
	County Line	123 Map Parcel Number
	Hundred Line	
	District Line	12 Original Lot Number
	City or Borough Line	100 S Map Scaled Dimension
	All Purpose Line	Denotes Same Owner
	Original Lot Line	
	Property Line	All Dimensions Shown In Feet

MAP: 1-34-12

C:\SCMap\MPlot\Template\SMARTMAP.bmp