




N 339397

N 331397

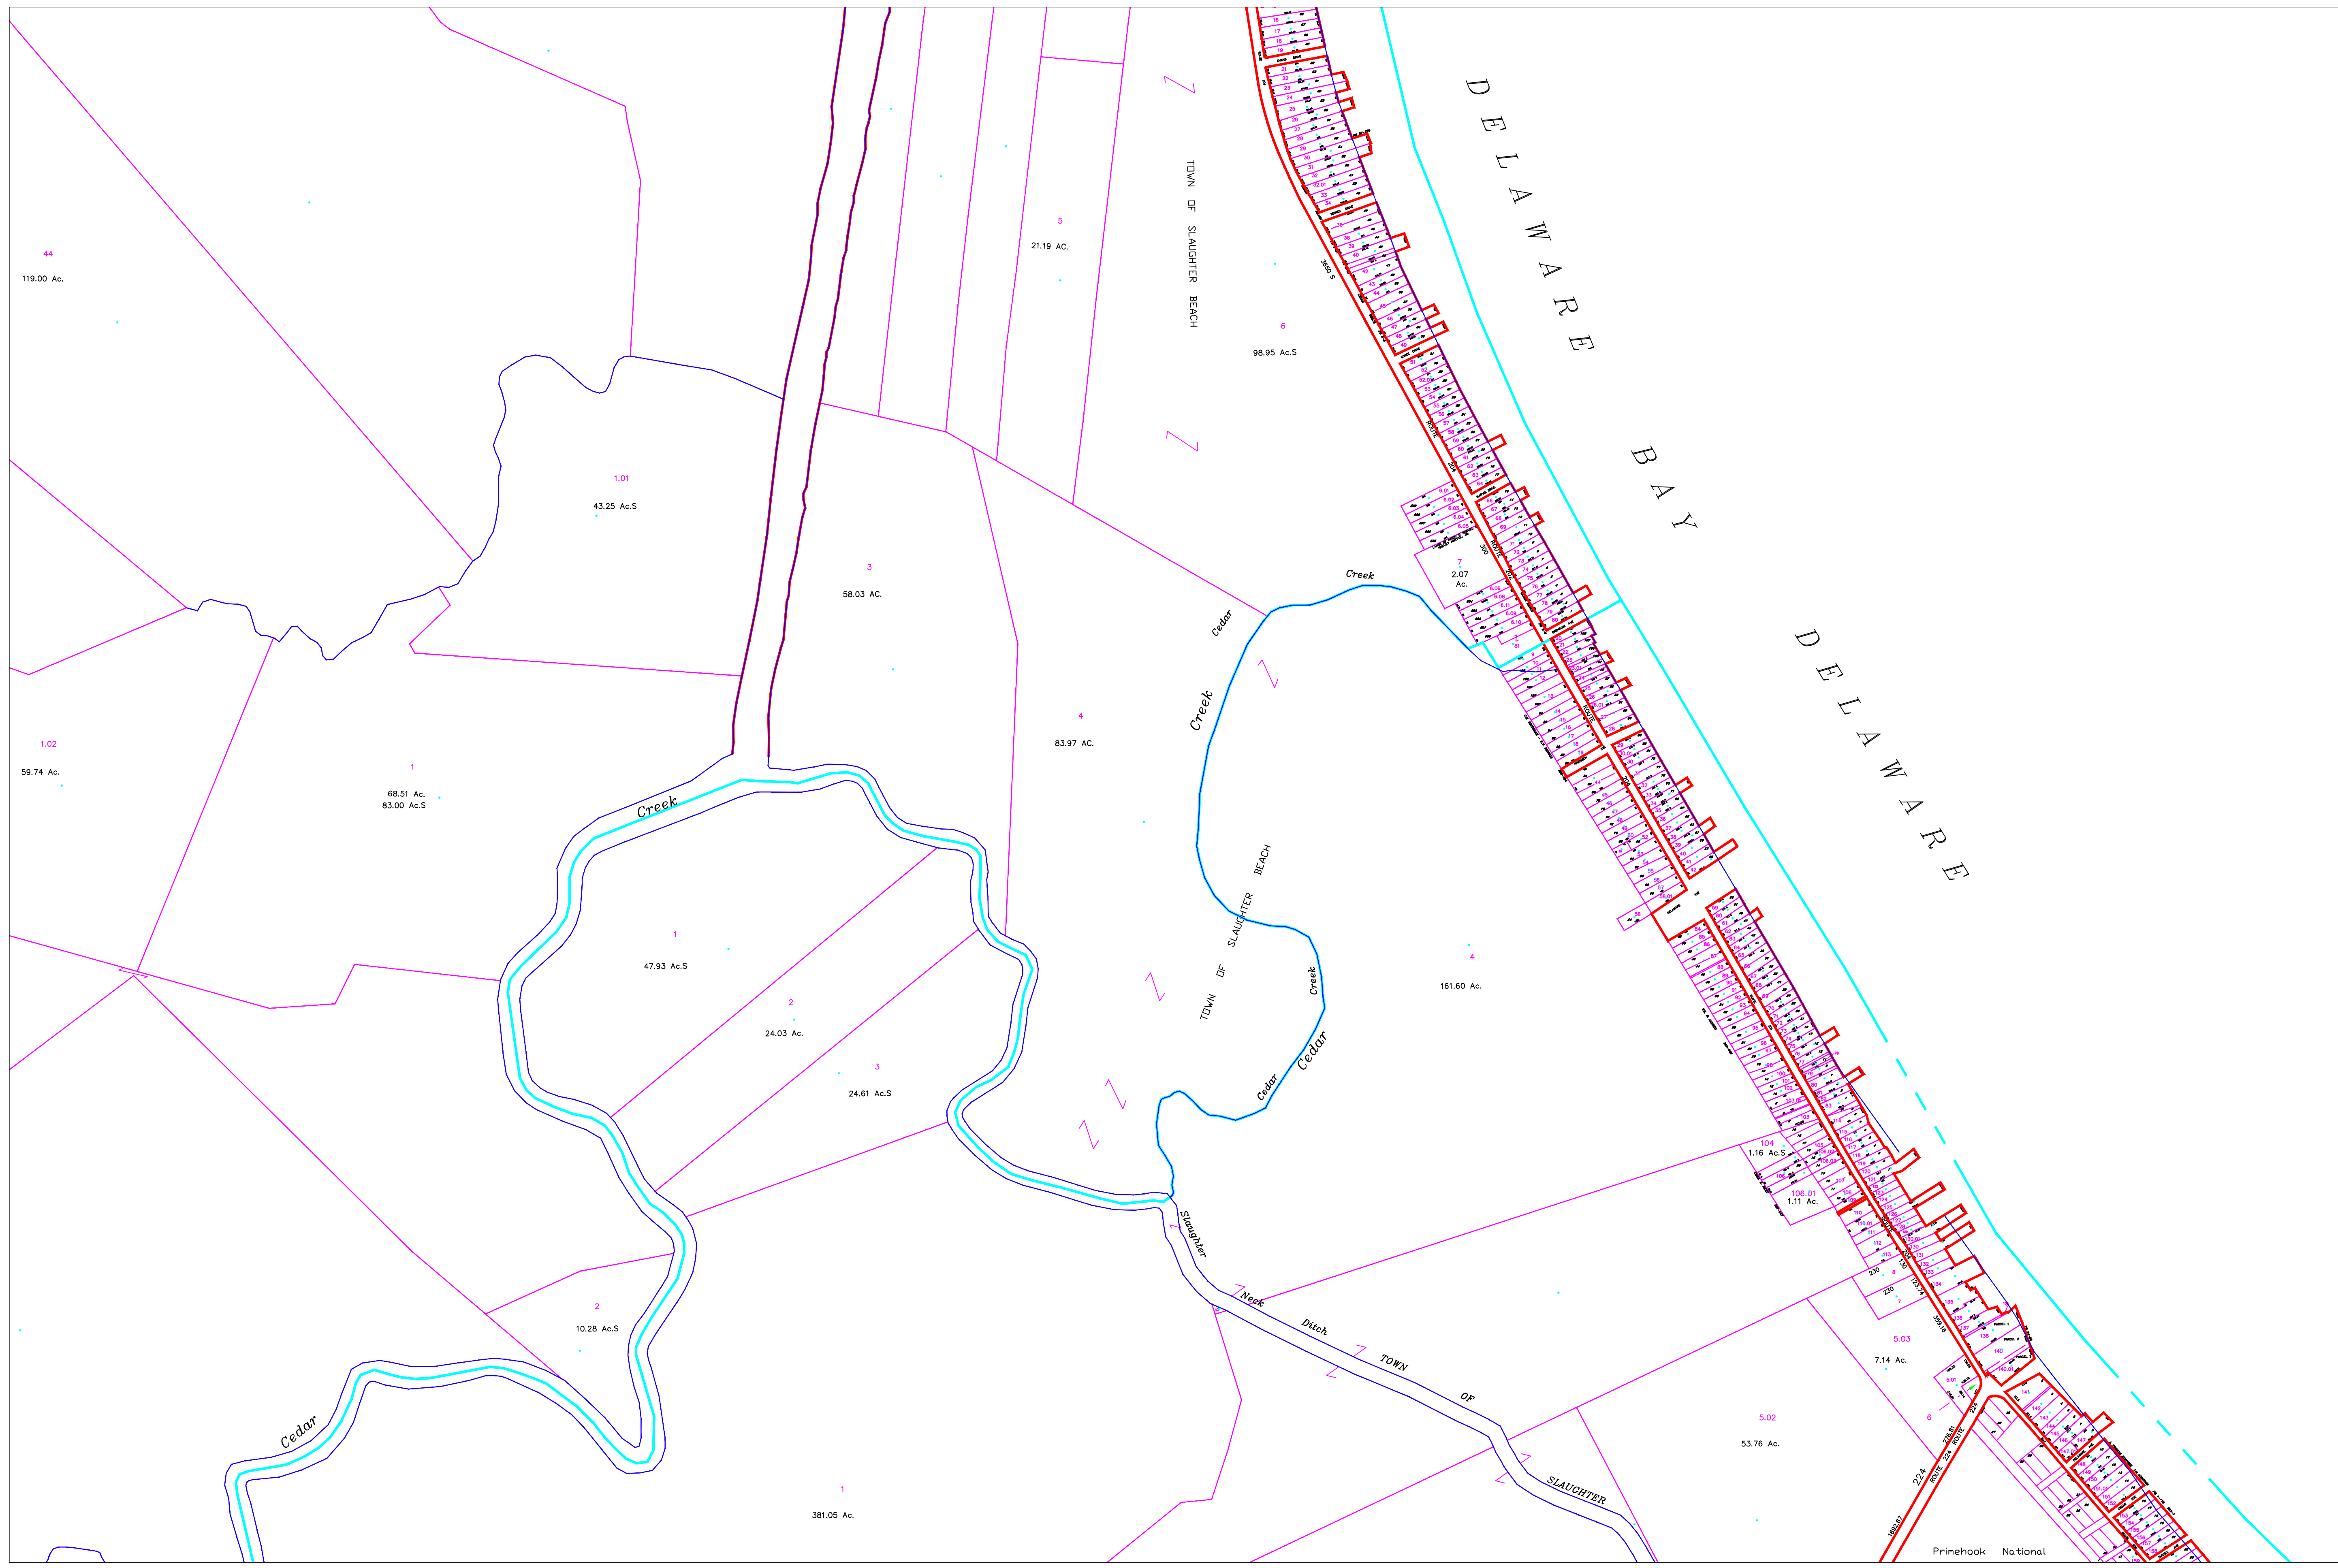

DATE OF REVISION: 08-05-03  
 DATE OF COMPILATION: 08-05-03  
 SHEET LAYOUT BASED ON THE DELAWARE  
 STATE PLANE COORDINATE SYSTEM.

THE INFORMATION SHOWN HEREON  
 HAS BEEN COMPILED FROM DEED  
 DESCRIPTIONS, IF AVAILABLE,  
 TAX MAPS AND AERIAL PHOTOGRAPHS.  
 THE ACTUAL BOUNDARIES CAN ONLY  
 BE DETERMINED BY AN APPROPRIATE  
 SURVEY.

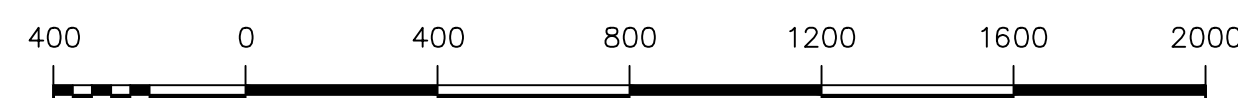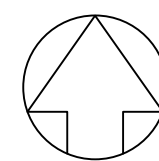

SUSSEX COUNTY  
 DELAWARE

SCALE 1 INCH = 400 FEET

| LEGEND |                      |       |                      |
|--------|----------------------|-------|----------------------|
|        | County Line          | 123   | Map Parcel Number    |
|        | Hundred Line         | #     | Original Lot Number  |
|        | District Line        | 100 S | Map Scaled Dimension |
|        | City or Borough Line | 7     | Denotes Same Owner   |
|        | All Purpose Line     |       |                      |
|        | Original Lot Line    |       |                      |
|        | Property Line        |       |                      |

MAP: 2-30-1

D:\SCMap\MPlot\Template\SMARTMAP.bmp