


N 315398

N 307398

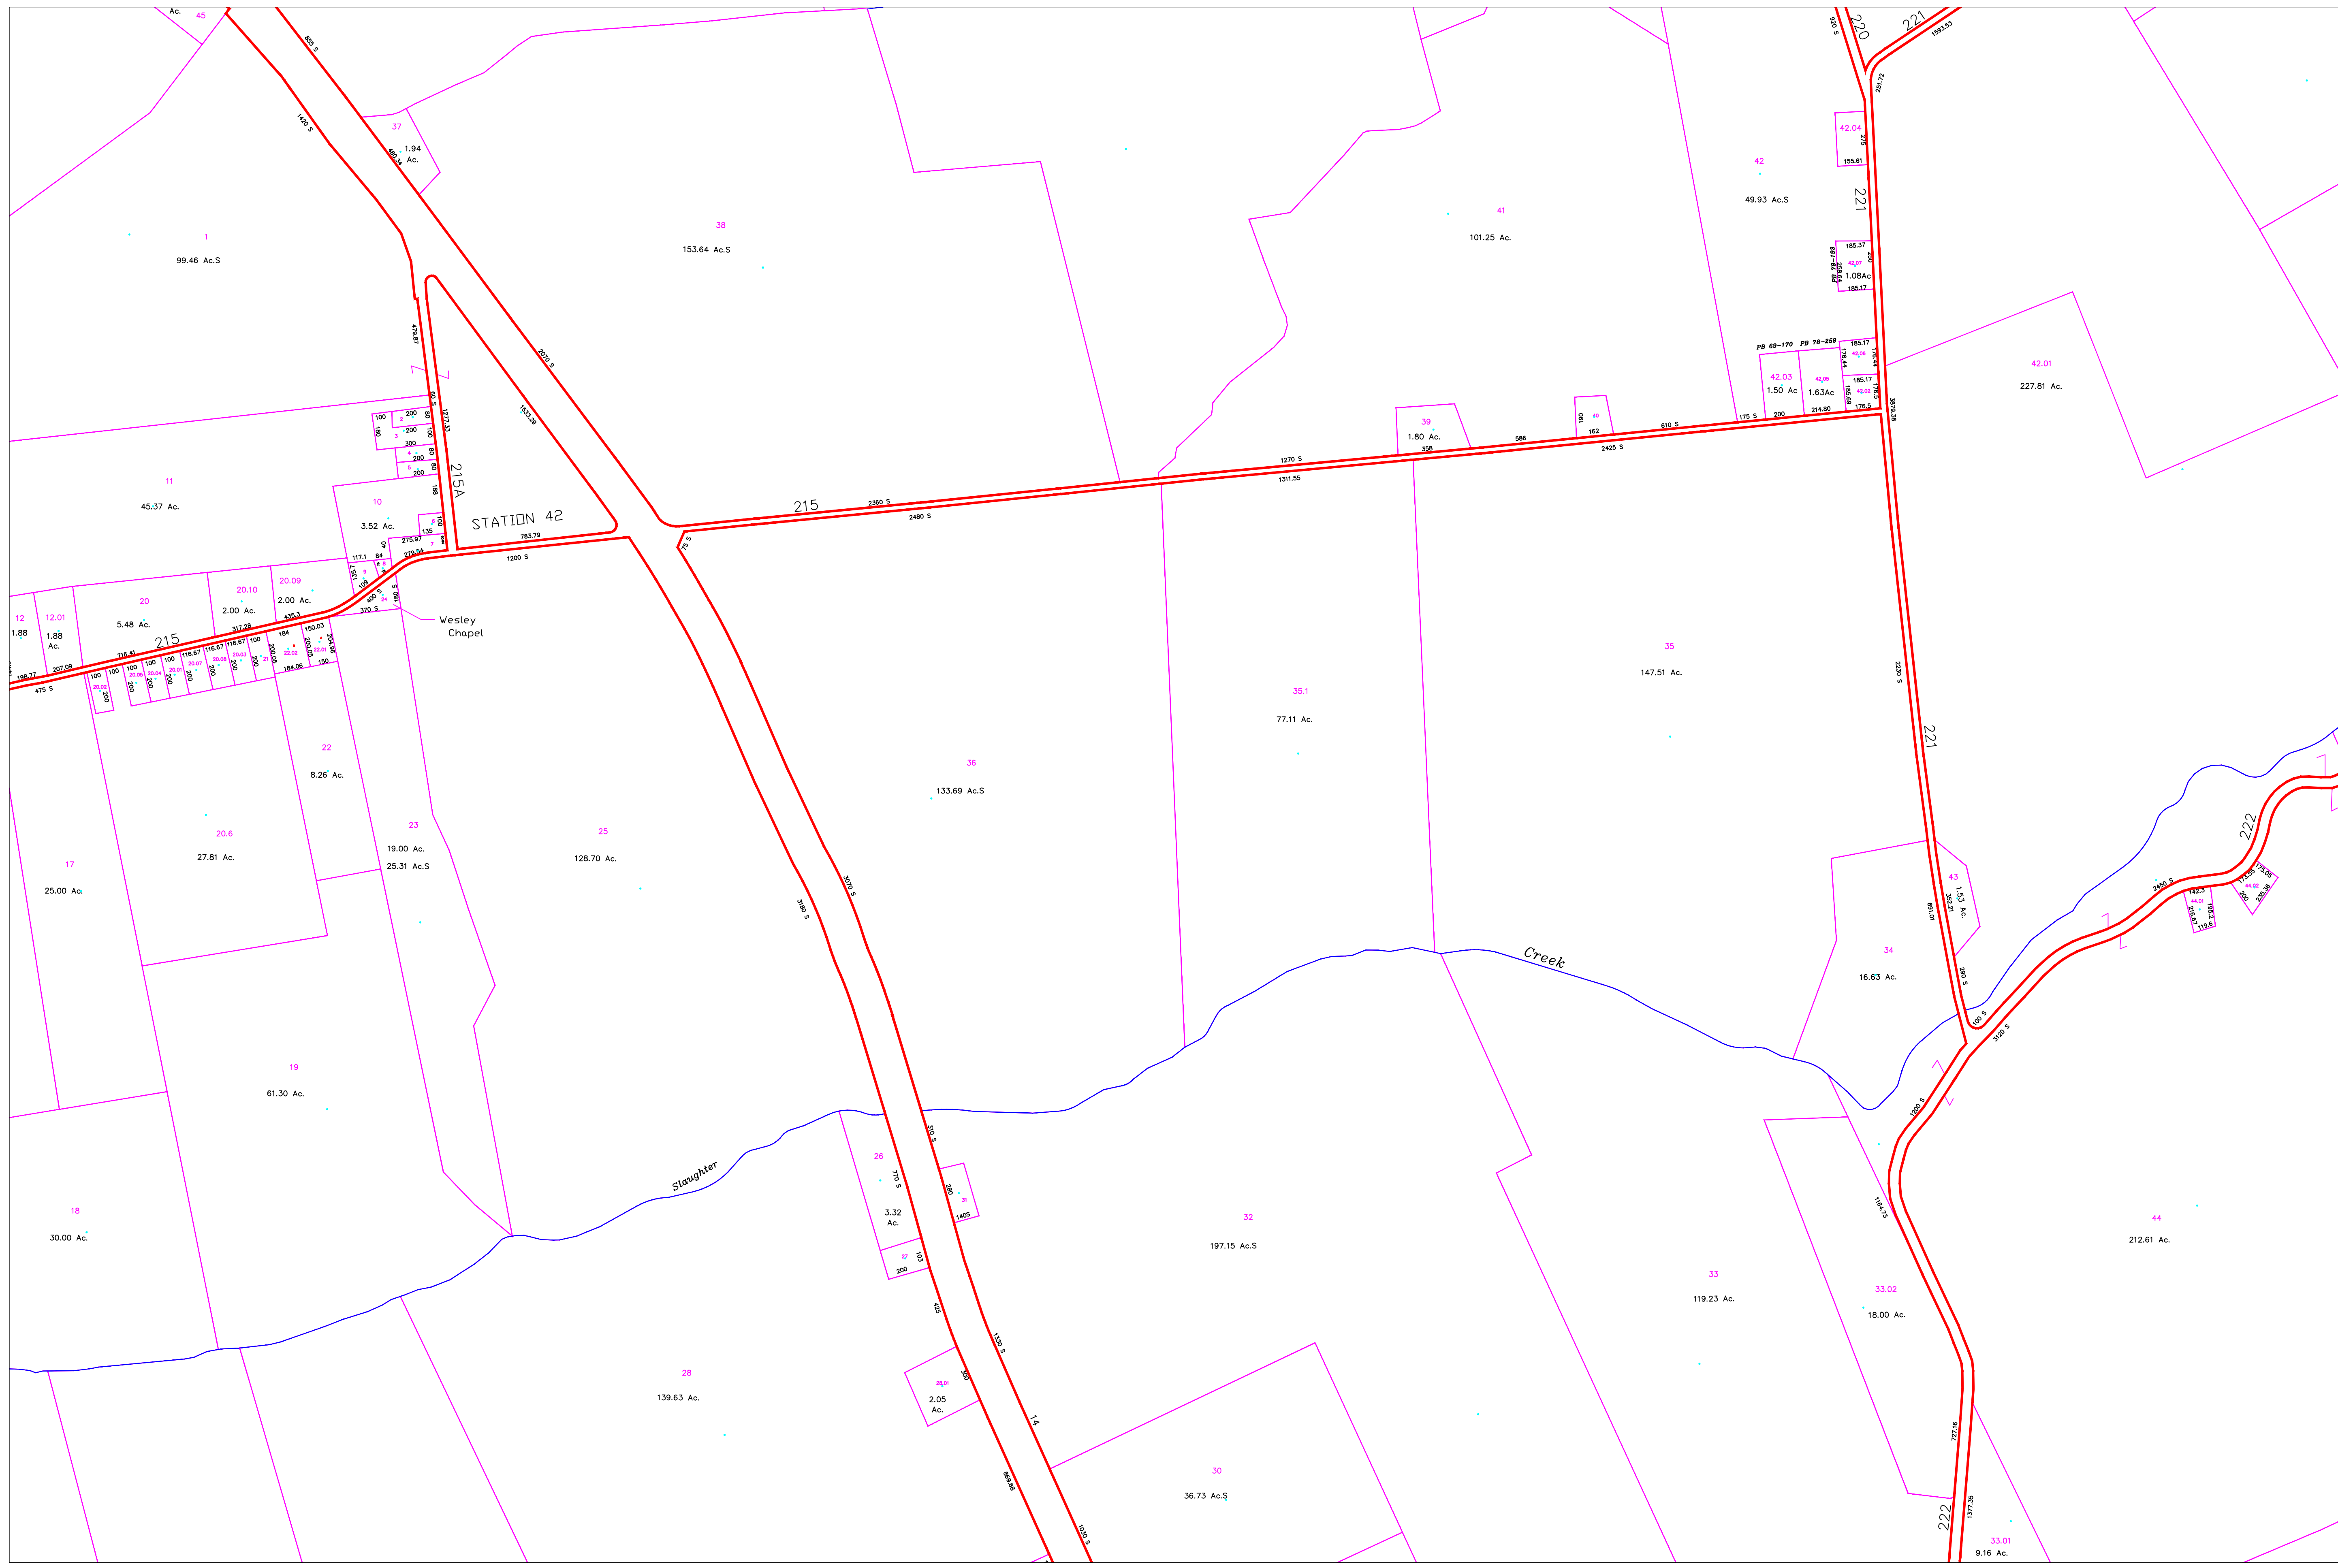

E 521609

E 533596


DATE OF REVISION: 08-05-03  
 DATE OF COMPILATION: 08-05-03  
 SHEET LAYOUT BASED ON THE DELAWARE  
 STATE PLANE COORDINATE SYSTEM.

THE INFORMATION SHOWN HEREON  
 HAS BEEN COMPILED FROM DEED  
 DESCRIPTIONS, IF AVAILABLE,  
 TAX MAPS AND AERIAL PHOTOGRAPHS.  
 THE ACTUAL BOUNDARIES CAN ONLY  
 BE DETERMINED BY AN APPROPRIATE  
 SURVEY.



SUSSEX COUNTY  
 DELAWARE

SCALE 1 INCH = 400 FEET

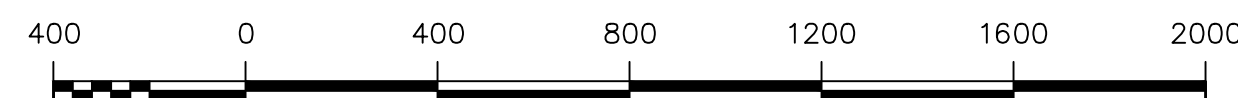

LEGEND			
	County Line		Map Parcel Number
	Hundred Line		Original Lot Number
	District Line		Map Scaled Dimension
	City or Borough Line		Denotes Same Owner
	All Purpose Line		
	Original Lot Line		
	Property Line		All Dimensions Shown In Feet

MAP: 2-30-15

D:\SCMap\MPlot\Template\SMARTMAP.bmp