


N 315398

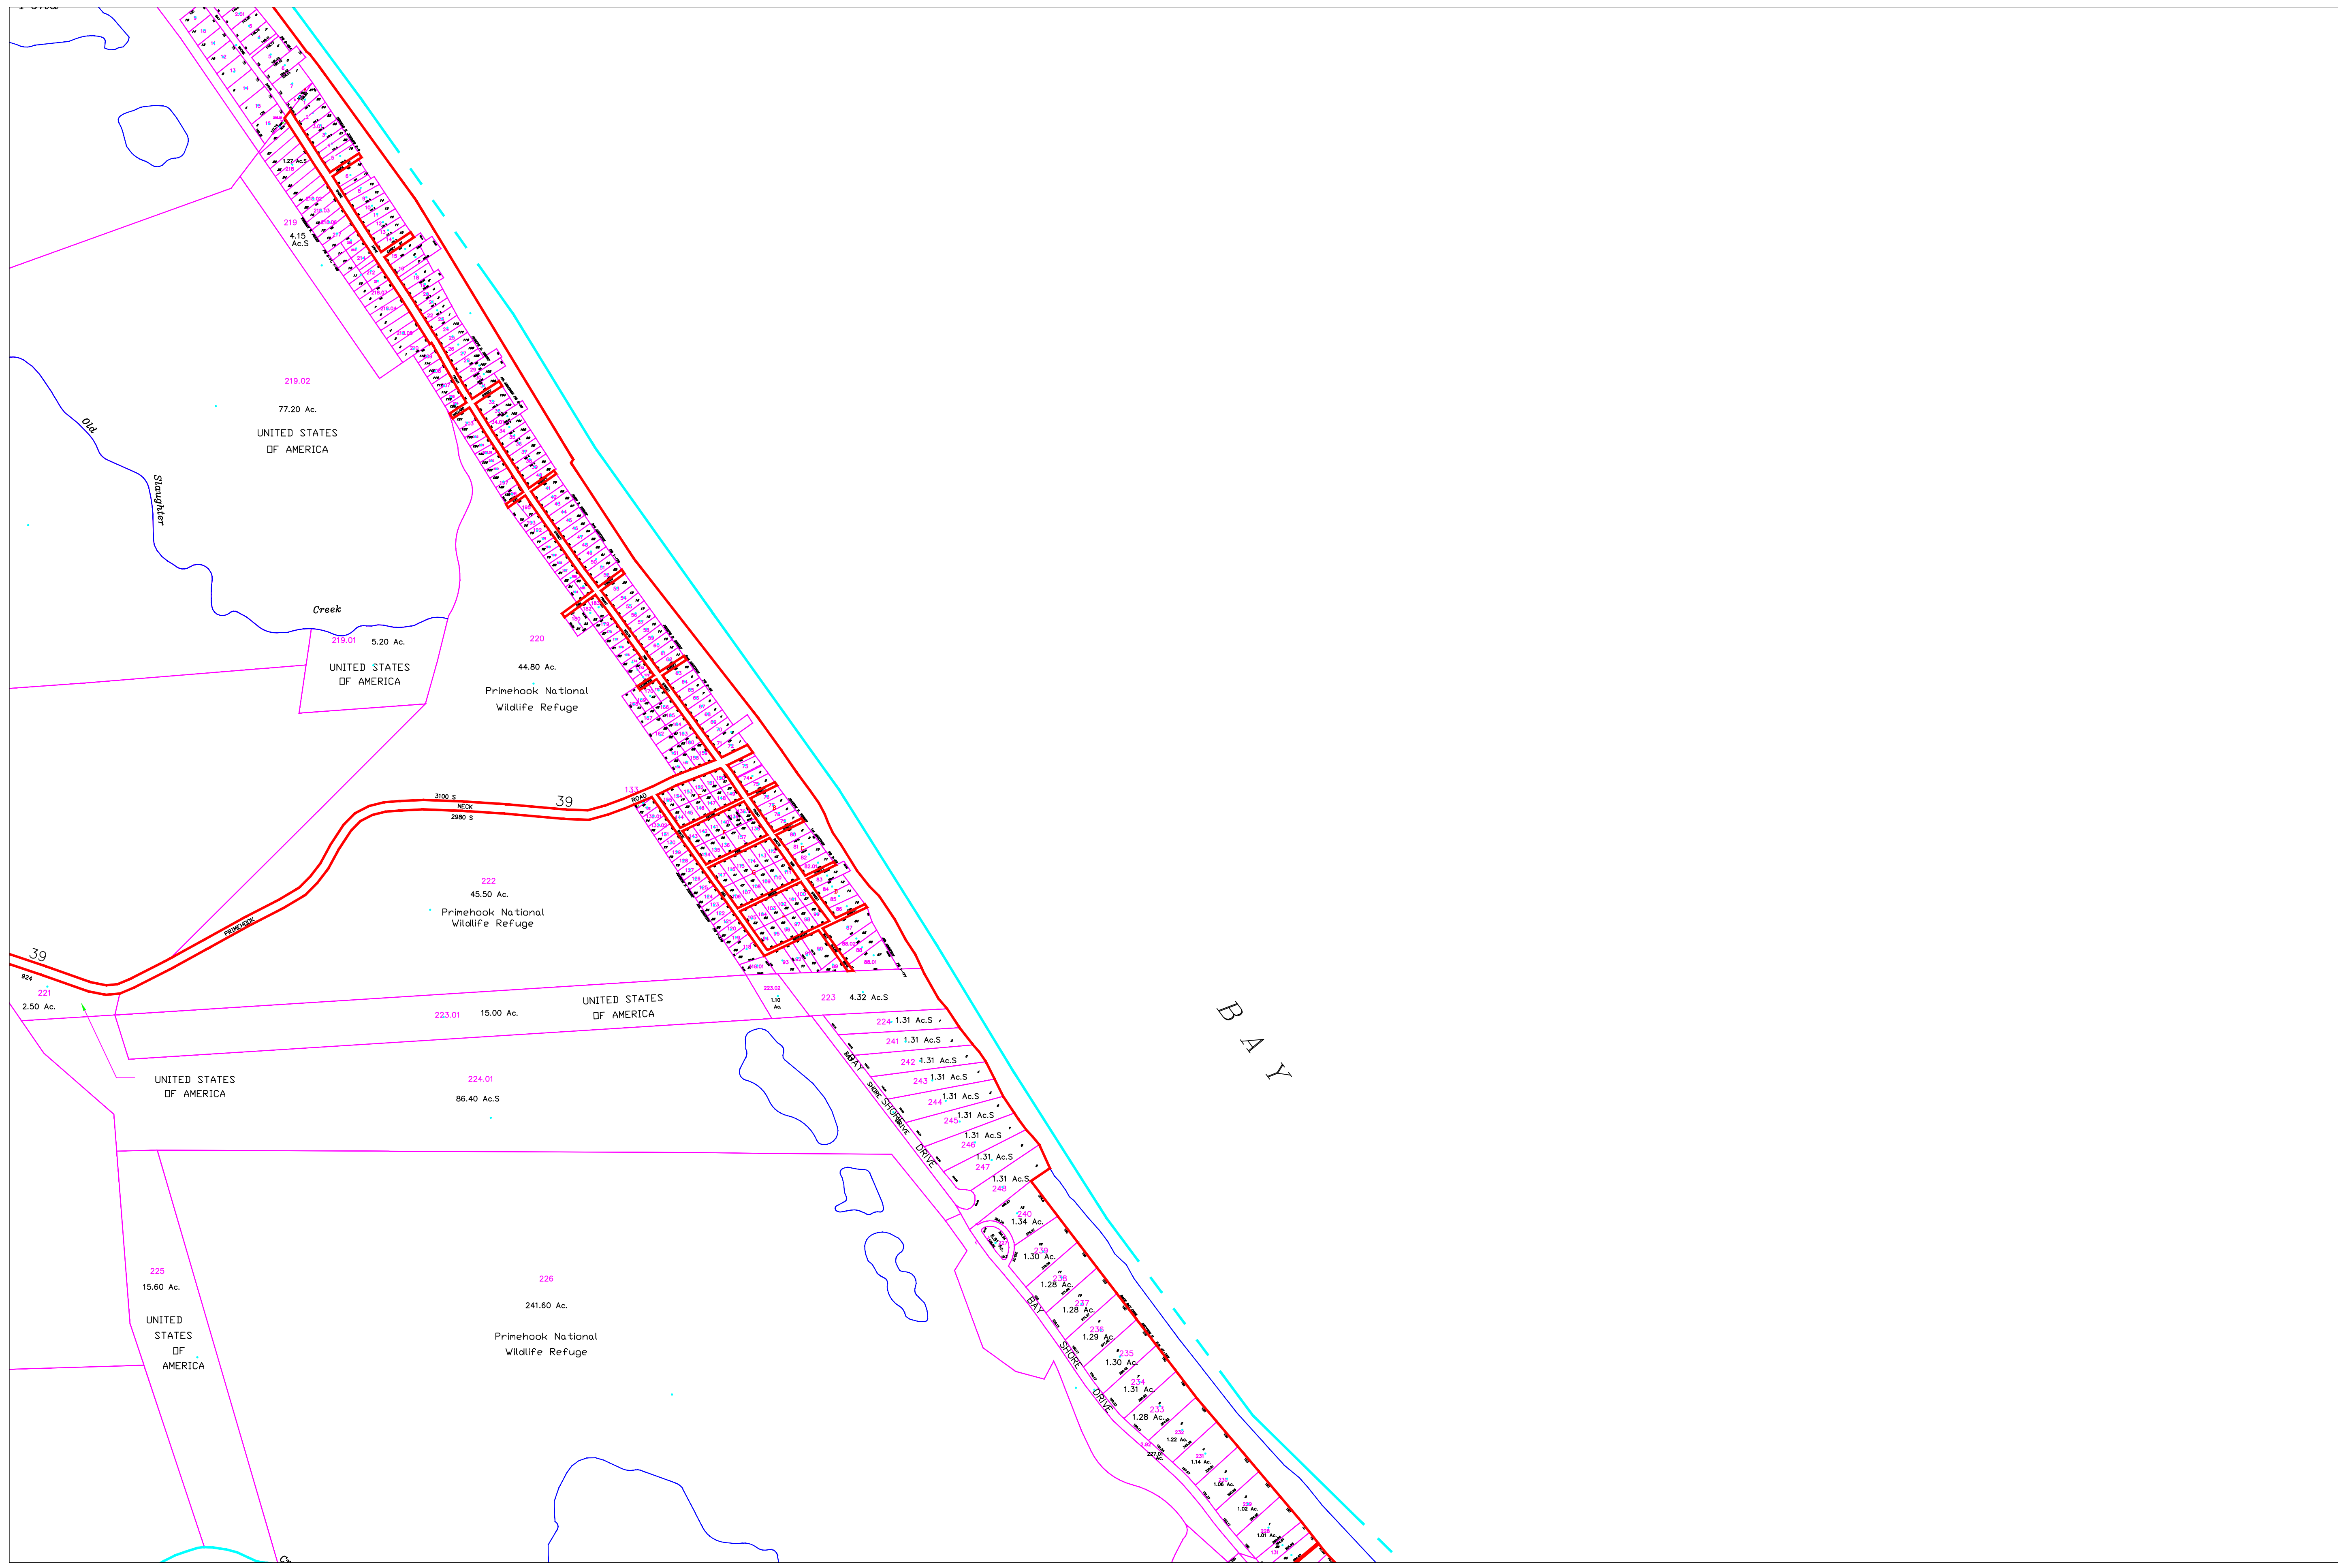



N 307398

E 545609

E 557596

DATE OF REVISION: 08-05-03
 DATE OF COMPILATION: 08-05-03
 SHEET LAYOUT BASED ON THE DELAWARE
 STATE PLANE COORDINATE SYSTEM.

THE INFORMATION SHOWN HEREON
 HAS BEEN COMPILED FROM DEED
 DESCRIPTIONS, IF AVAILABLE,
 TAX MAPS AND AERIAL PHOTOGRAPHS.
 THE ACTUAL BOUNDARIES CAN ONLY
 BE DETERMINED BY AN APPROPRIATE
 SURVEY.

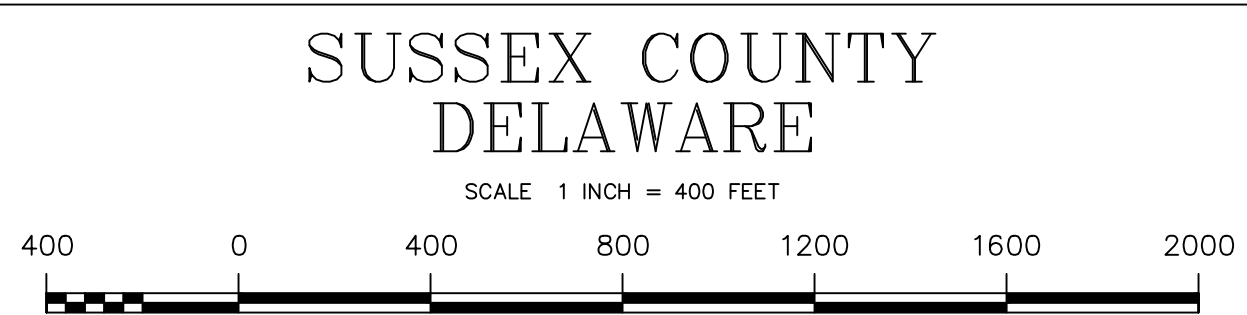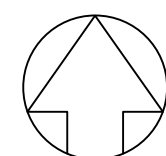

LEGEND		
	County Line	
	Hundred Line	
	District Line	
	City or Borough Line	
	All Purpose Line	
	Original Lot Line	
	Property Line	
	Map Parcel Number	
	Original Lot Number	
	Map Scaled Dimension	
	Denotes Same Owner	
All Dimensions Shown In Feet		

MAP: 2-30-17

D:\SCMap\MPlot\Template\SMARTMAP.bmp