


N 267398

N 259398

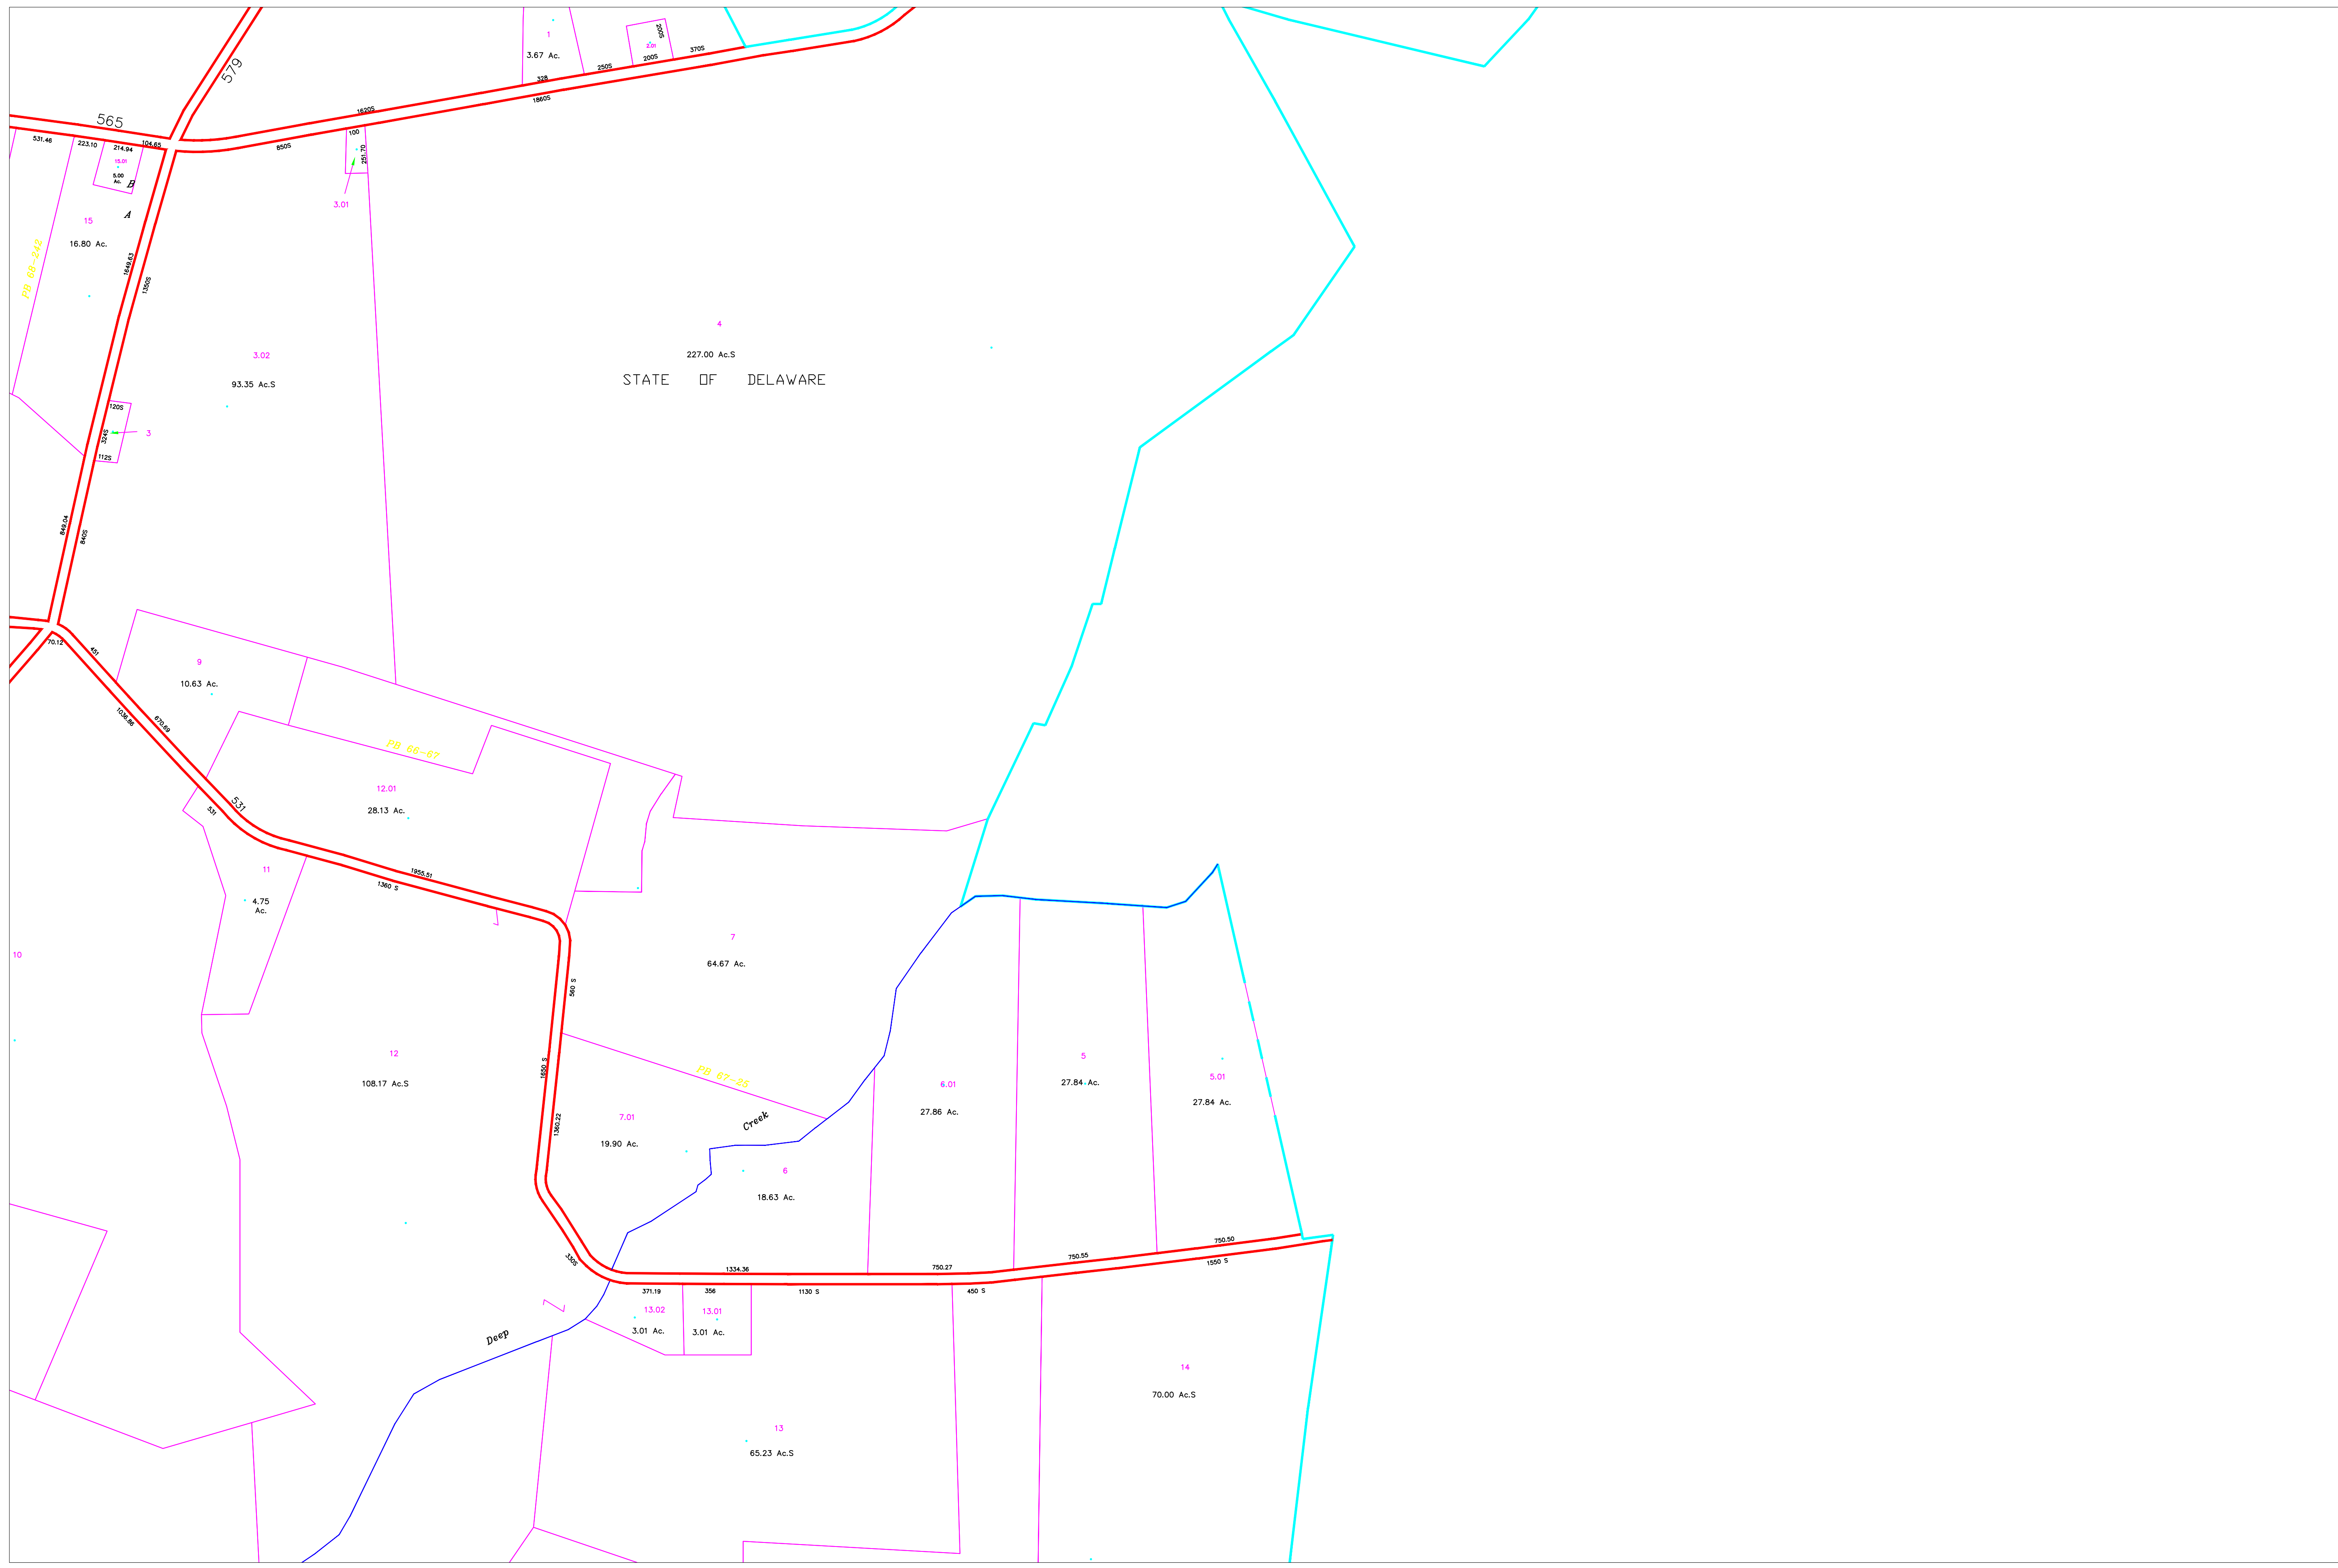

DATE OF REVISION: 08-05-03
 DATE OF COMPILATION: 08-05-03
 SHEET LAYOUT BASED ON THE DELAWARE
 STATE PLANE COORDINATE SYSTEM.

THE INFORMATION SHOWN HEREON
 HAS BEEN COMPILED FROM DEED
 DESCRIPTIONS, IF AVAILABLE,
 TAX MAPS AND AERIAL PHOTOGRAPHS.
 THE ACTUAL BOUNDARIES CAN ONLY
 BE DETERMINED BY AN APPROPRIATE
 SURVEY.



| LEGEND | | |
|------------------------------|----------------------|----------------------|
| | County Line | |
| | Hundred Line | |
| | District Line | |
| | City or Borough Line | |
| | All Purpose Line | |
| | Original Lot Line | |
| | Property Line | |
| | 123 | Map Parcel Number |
| | 12 | Original Lot Number |
| | 100 S | Map Scaled Dimension |
| | 7 | Denotes Same Owner |
| All Dimensions Shown In Feet | | |

MAP: 2-31-4

D:\SCMap\MPlot\Template\SMARTMAP.bmp