


N 291398

N 283398

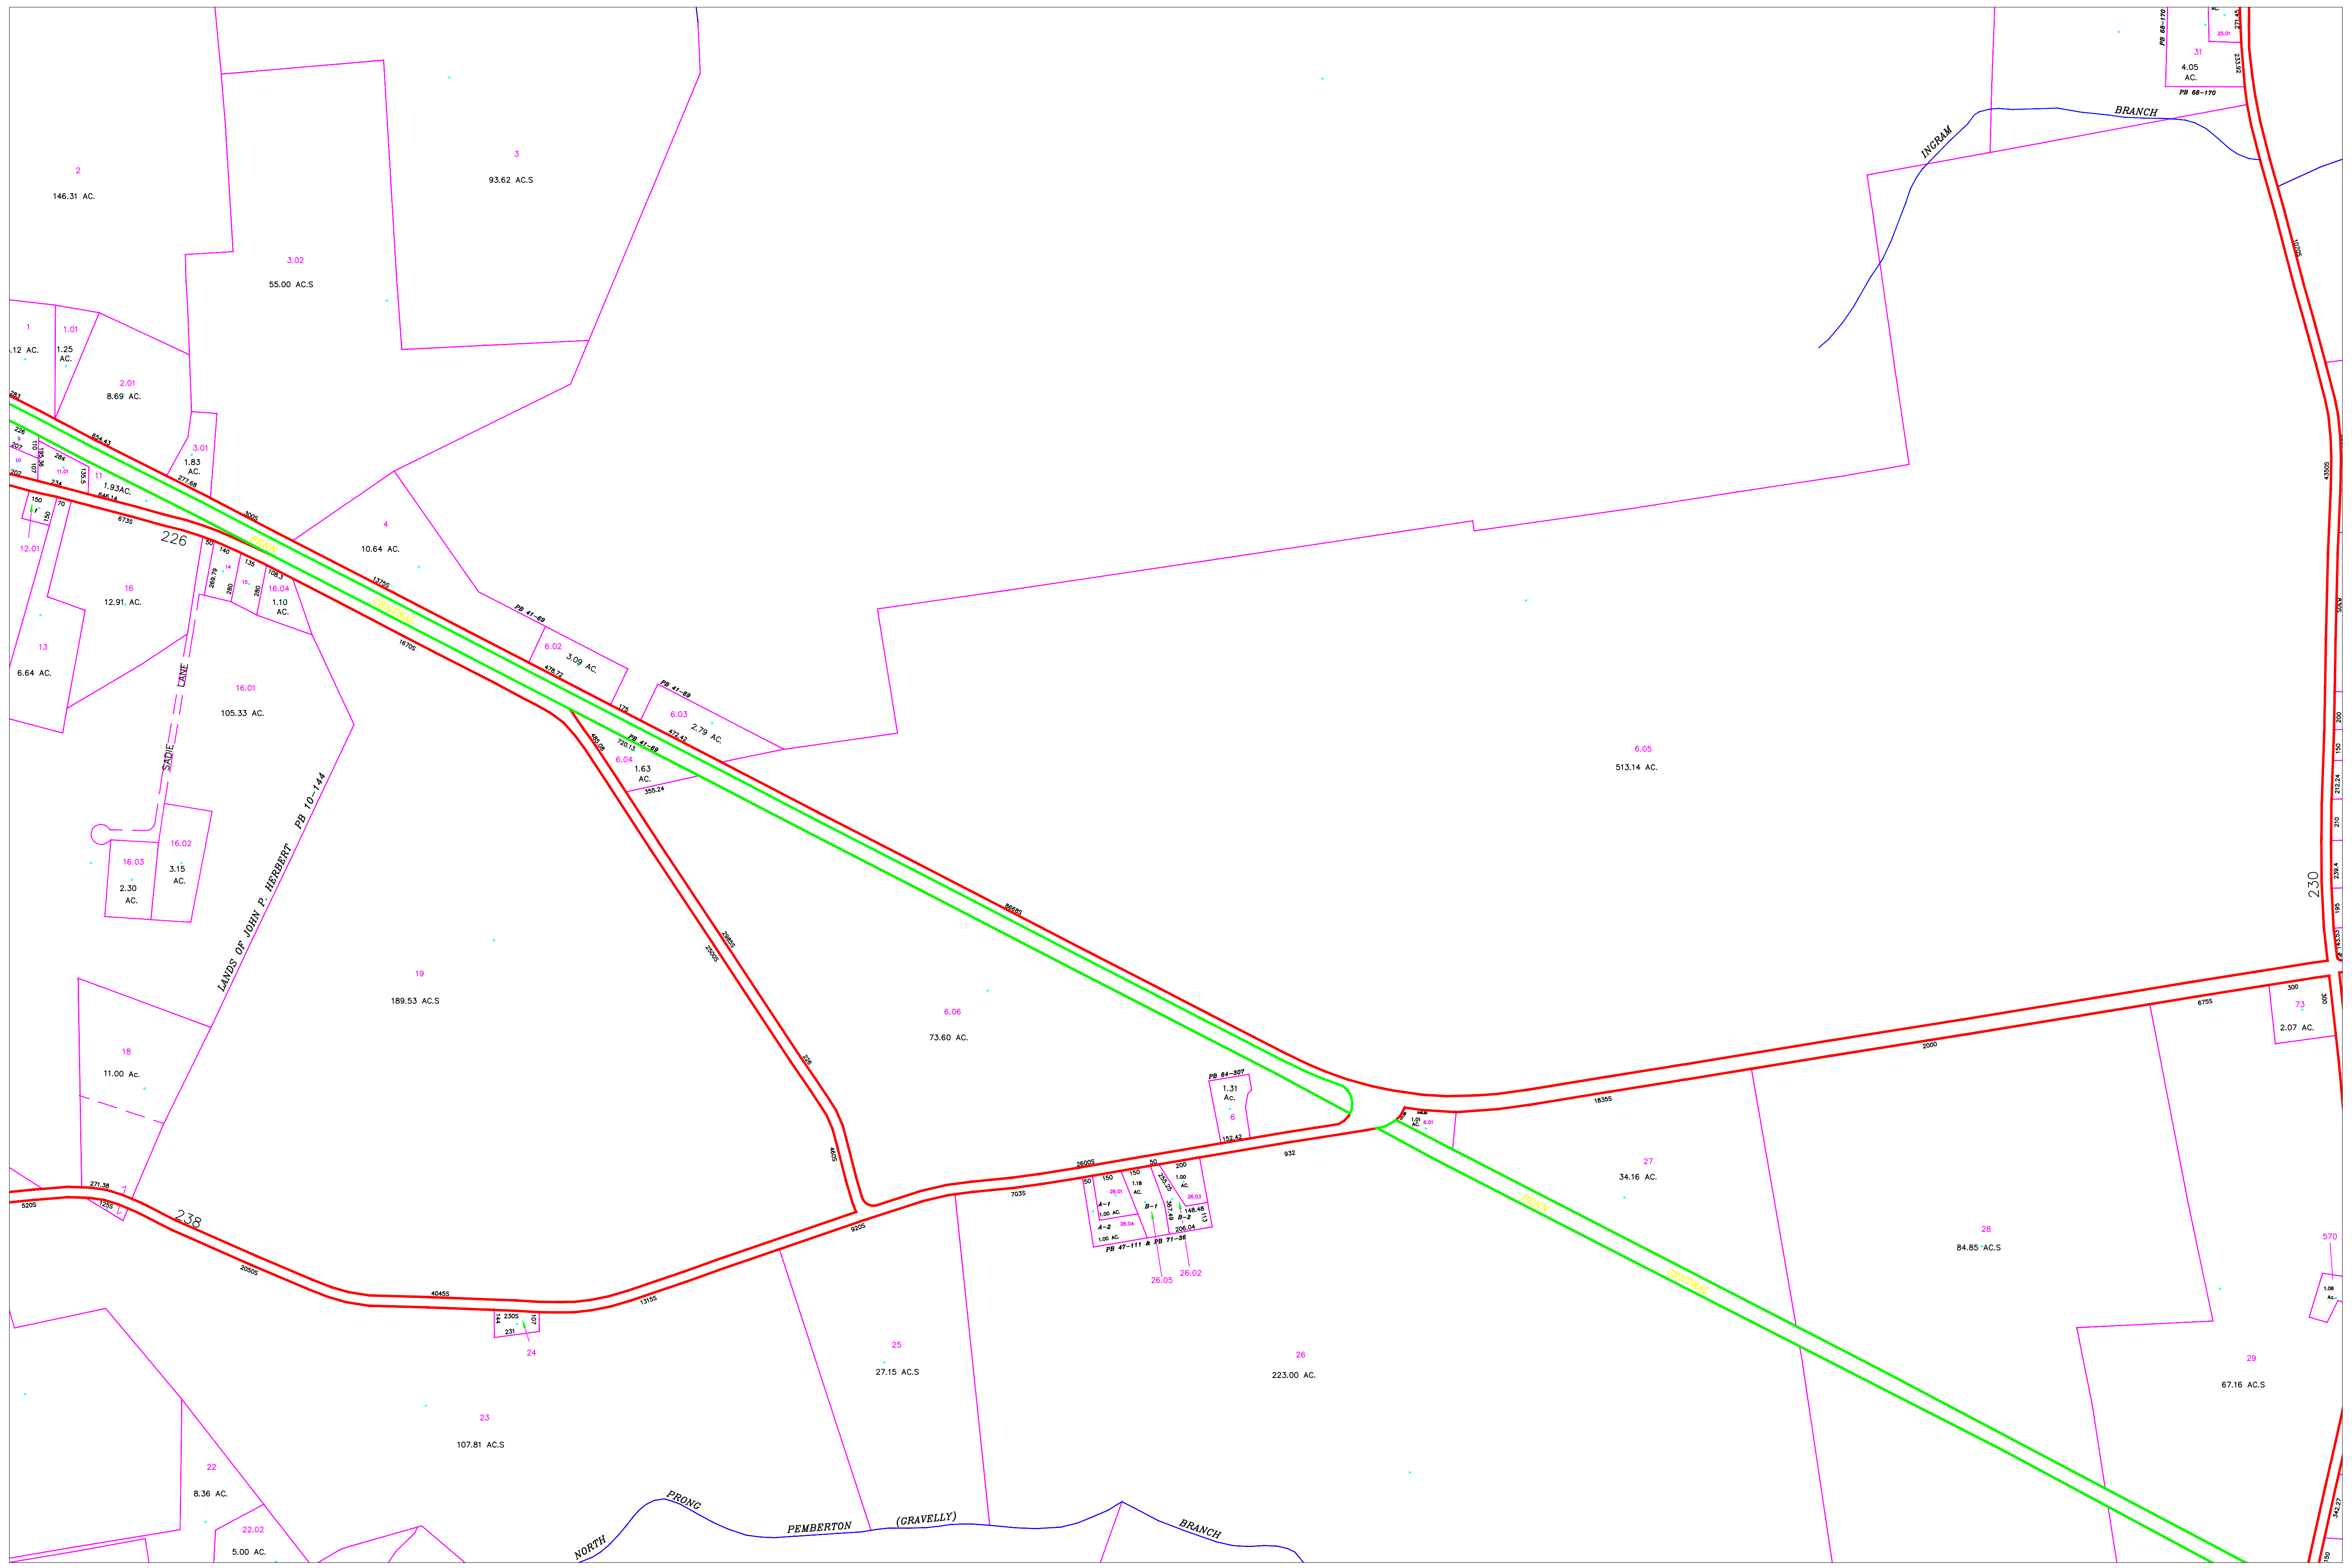

E 509585

E 521619


DATE OF REVISION: 08-12-03
 DATE OF COMPILATION: 08-12-03
 SHEET LAYOUT BASED ON THE DELAWARE
 STATE PLANE COORDINATE SYSTEM.

THE INFORMATION SHOWN HEREON
 HAS BEEN COMPILED FROM DEED
 DESCRIPTIONS, IF AVAILABLE,
 TAX MAPS AND AERIAL PHOTOGRAPHS.
 THE ACTUAL BOUNDARIES CAN ONLY
 BE DETERMINED BY AN APPROPRIATE
 SURVEY.



SUSSEX COUNTY DELAWARE

SCALE 1 INCH = 400 FEET

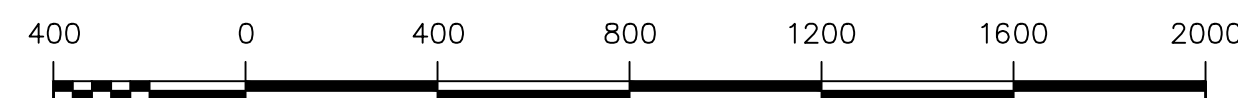

LEGEND

- | | | | | |
|--|----------------------|--|-------|------------------------------|
| | County Line | | 123 | Map Parcel Number |
| | Hundred Line | | # | Original Lot Number |
| | District Line | | 100 S | Map Scaled Dimension |
| | City or Borough Line | | | Denotes Same Owner |
| | All Purpose Line | | | |
| | Original Lot Line | | | |
| | Property Line | | | All Dimensions Shown In Feet |

MAP: 2-35-13

D:\SCMap\MPlot\Template\SMARTMAP.bmp