



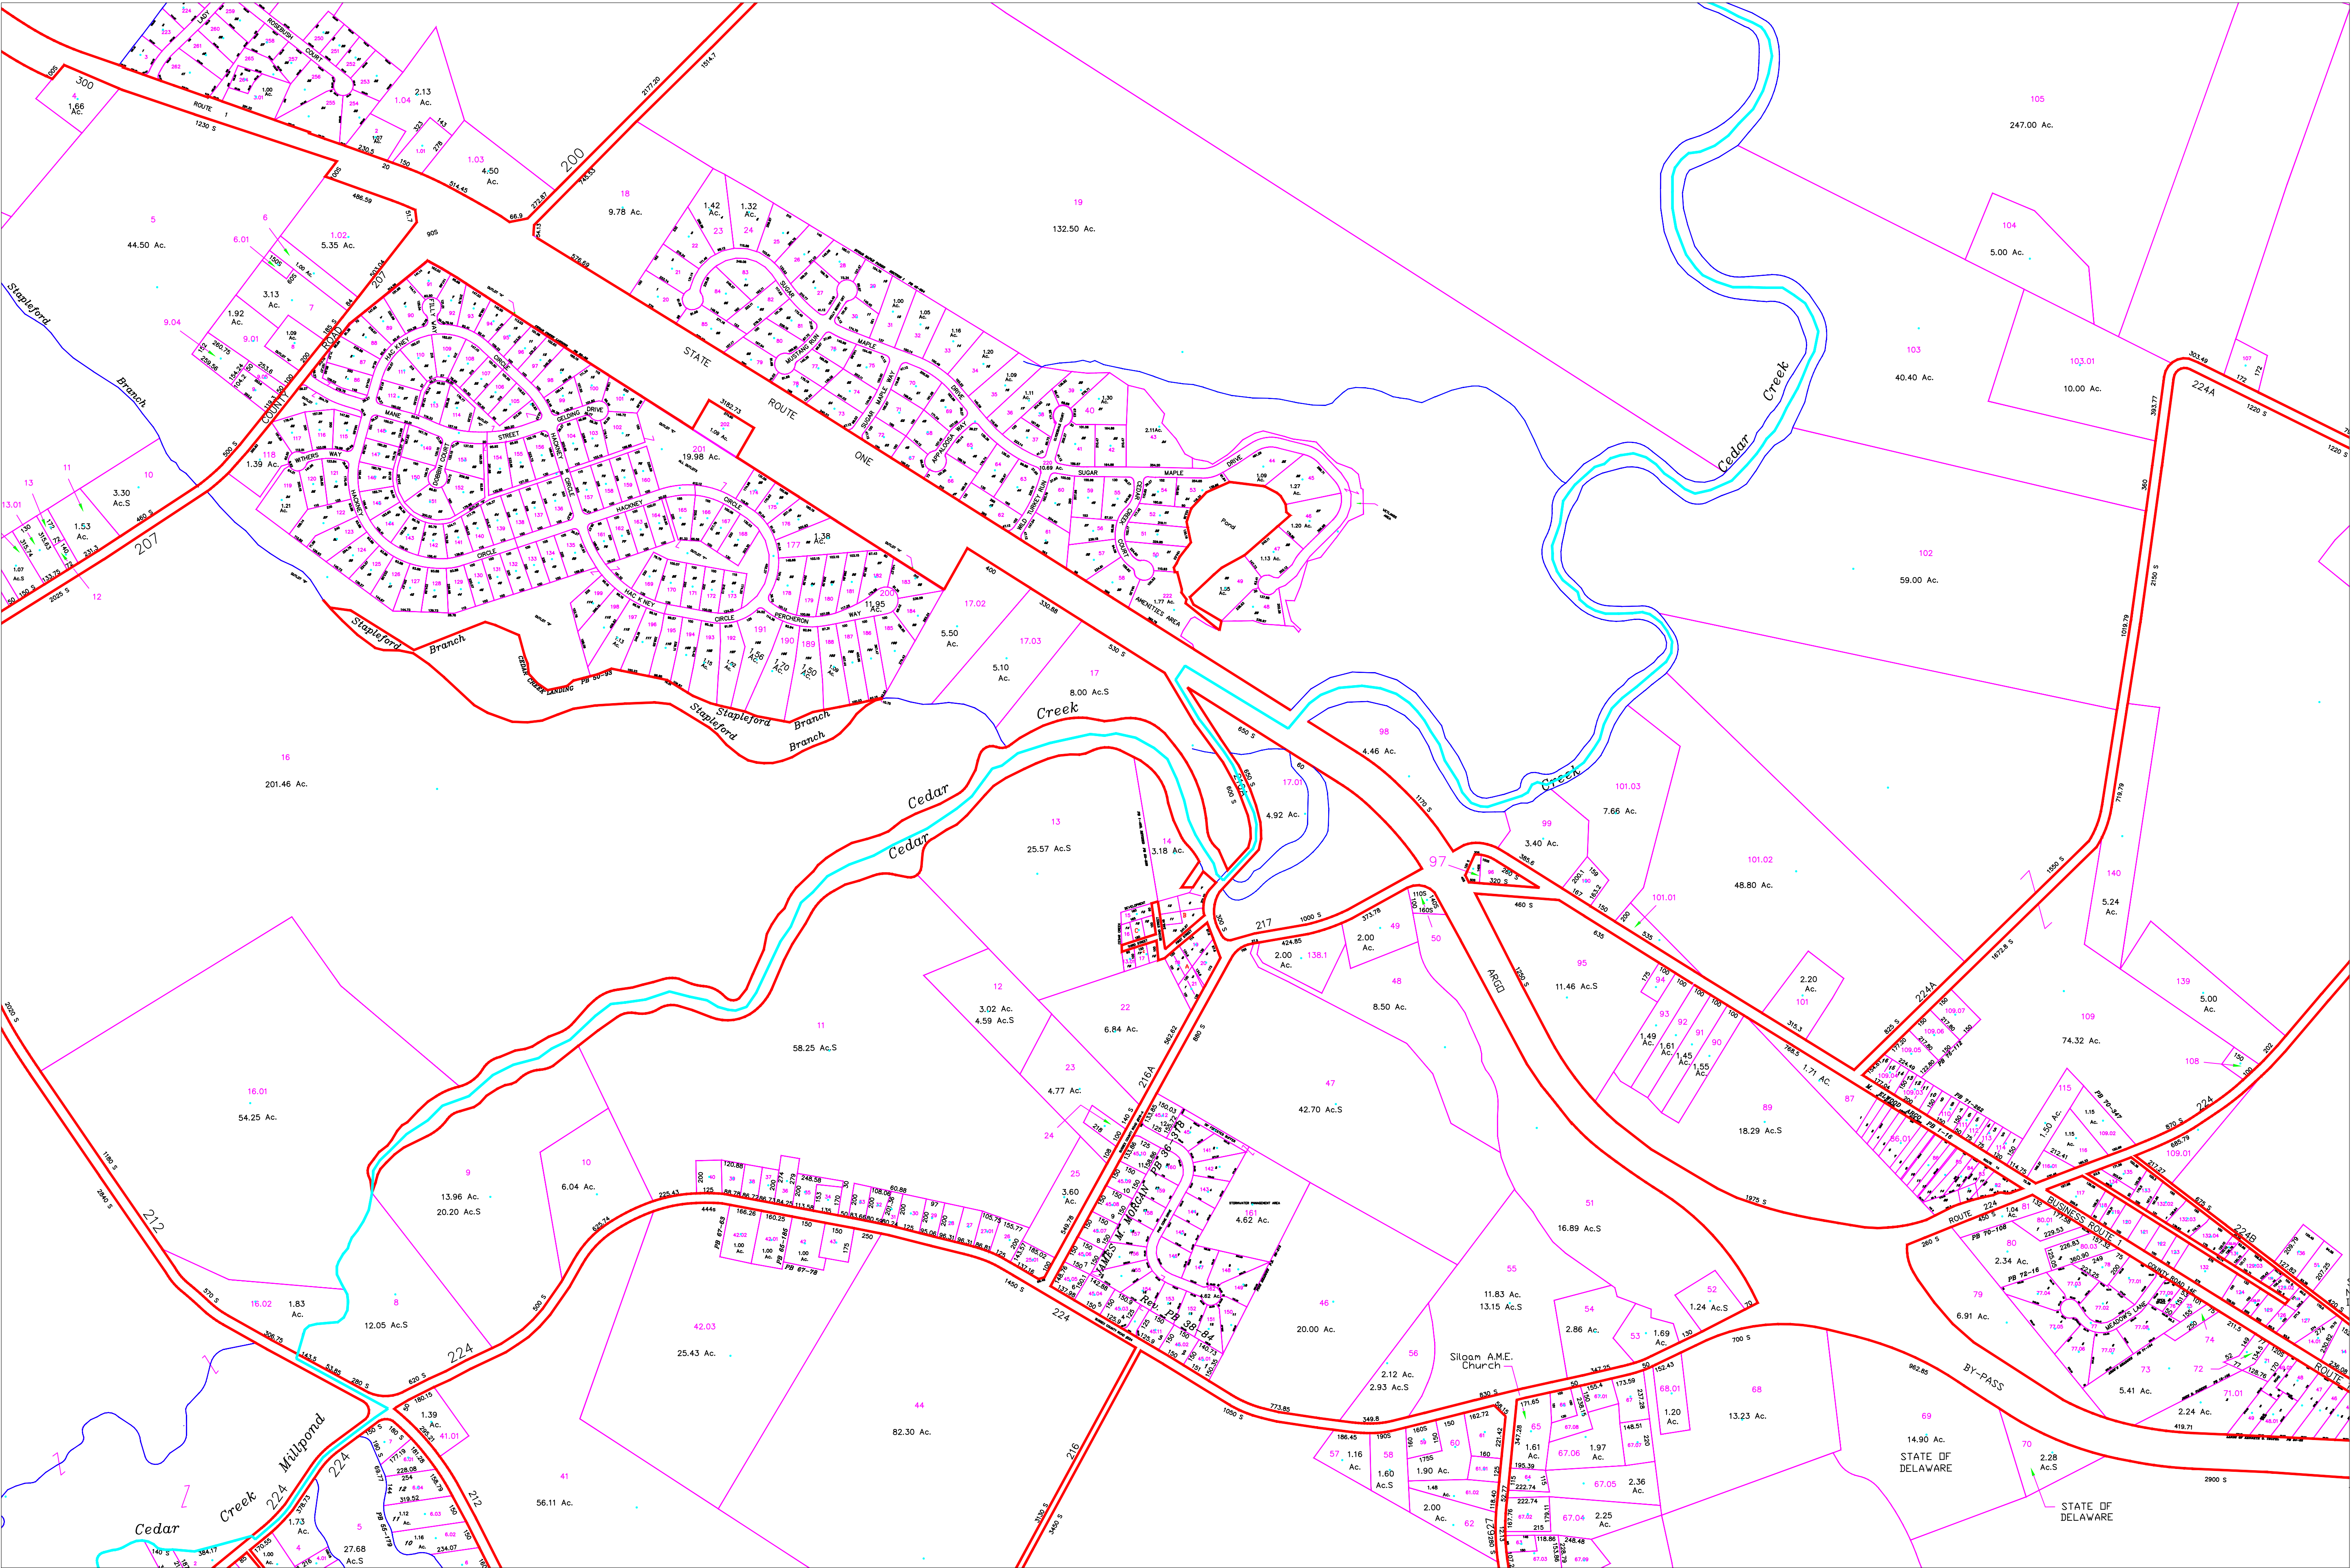


DATE OF REVISION: 8-5-03
DATE OF COMPILATION: 8-5-03
SHEET LAYOUT BASED ON THE DELAWARE
STATE PLANE COORDINATE SYSTEM.

THE INFORMATION SHOWN HEREON
HAS BEEN COMPILED FROM DEED
DESCRIPTIONS, IF AVAILABLE,
TAX MAPS AND AERIAL PHOTOGRAPHS.
THE ACTUAL BOUNDARIES CAN ONLY
BE DETERMINED BY AN APPROPRIATE
SURVEY.

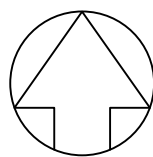

SUSSEX COUNTY DELAWARE

SCALE 1 INCH = 400 FEET

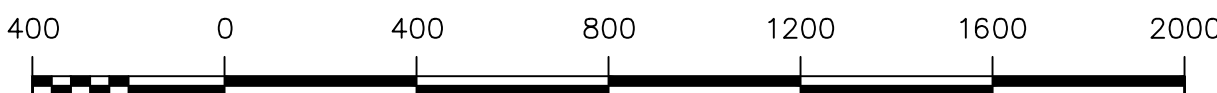

LEGEND	
	County Line
	Hundred Line
	District Line
	City or Borough Line
	All Purpose Line
	Original Lot Line
	Property Line
	123 Map Parcel Number
	12 Original Lot Number
	100 S Map Scaled Dimension
	7 Denotes Same Owner
All Dimensions Shown In Feet	

MAP: 3-30-16

C:\SCMap\MPlot\Template\SMARTMAP.kmp