



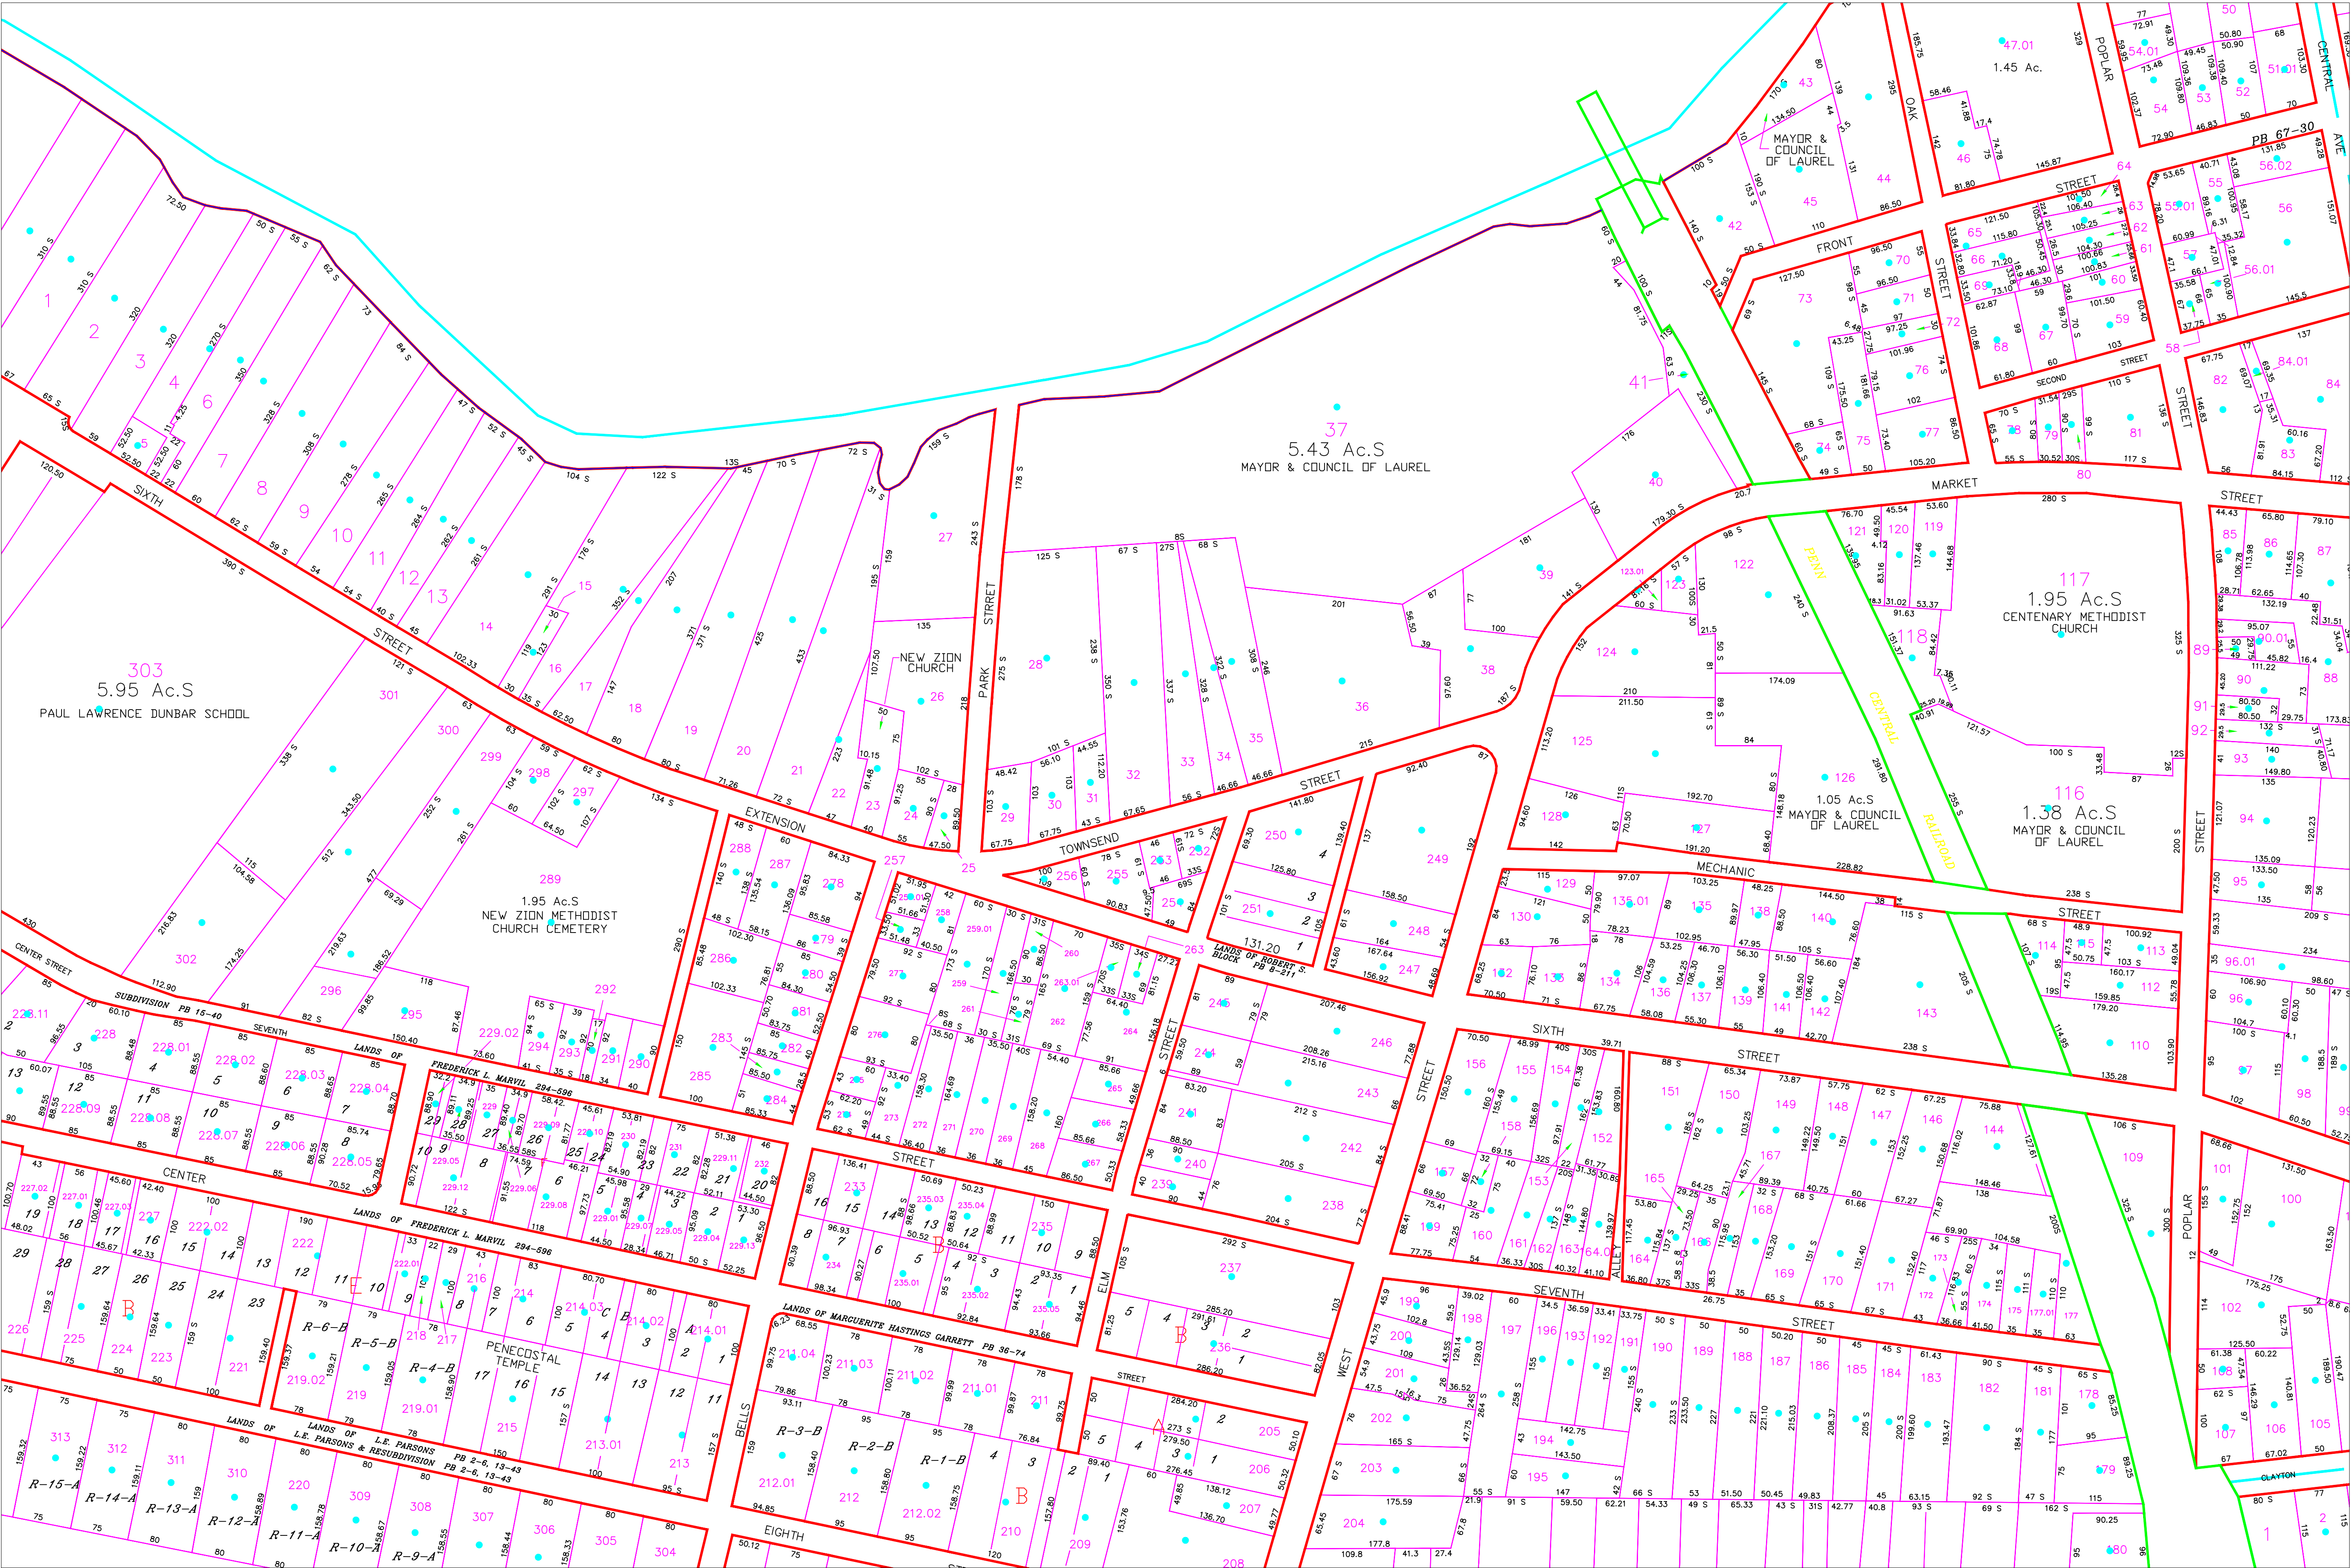

DATE OF REVISION: 8-5-03
DATE OF COMPILATION: 8-5-03
SHEET LAYOUT BASED ON THE DELAWARE
STATE PLANE COORDINATE SYSTEM.

THE INFORMATION SHOWN HEREON
HAS BEEN COMPILED FROM DEED
DESCRIPTIONS, IF AVAILABLE.
TAX MAPS AND AERIAL PHOTOGRAPHS.
THE ACTUAL BOUNDARIES CAN ONLY
BE DETERMINED BY AN APPROPRIATE
SURVEY.

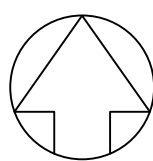

SUSSEX COUNTY DELAWARE

SCALE 1 INCH = 100 FEET



LEGEND

- County Line
- Hundred Line
- District Line
- City or Borough Line
- All Purpose Line
- Original Lot Line
- Property Line
- 123 Map Parcel Number
- 12 Original Lot Number
- 100 S Map Scaled Dimension
- Denotes Same Owner
- All Dimensions Shown In Feet

MAP: 4-32-8.06

C:\SCMap\Plot\Template\SMARTMAP.kmp