


N 187400

N 179400

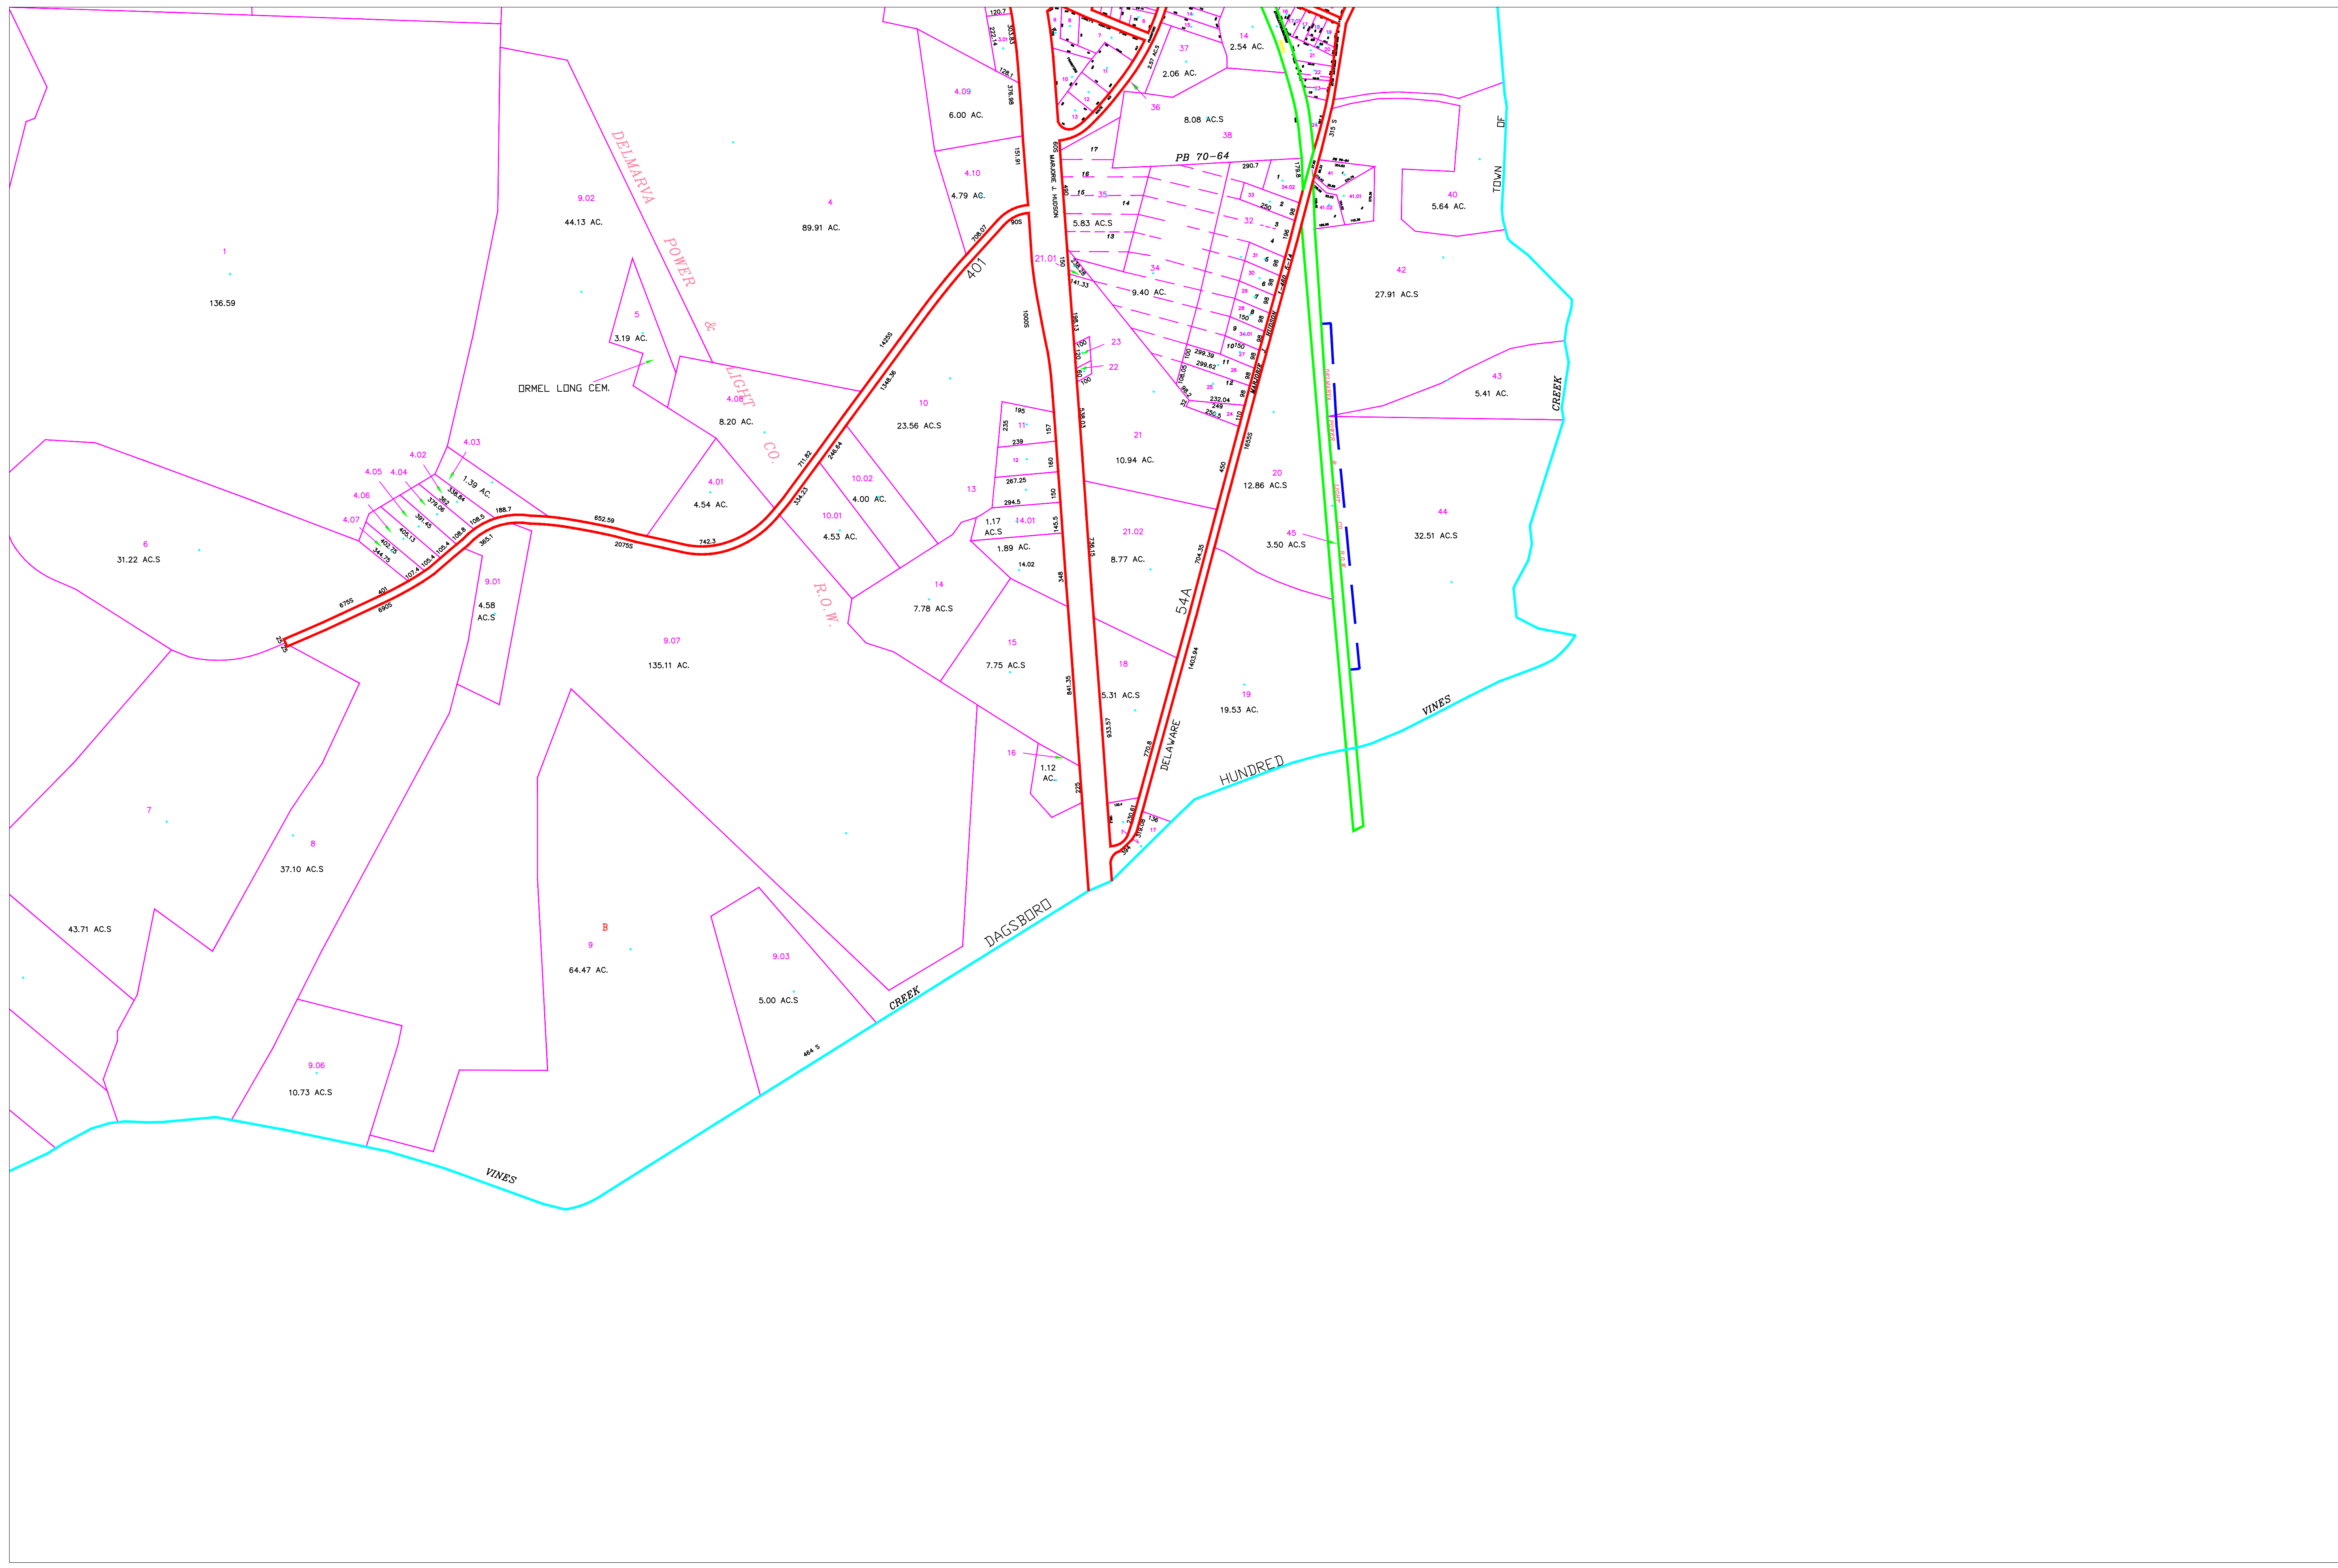

DATE OF REVISION: 8-5-03  
 DATE OF COMPILATION: 8-5-03  
 SHEET LAYOUT BASED ON THE DELAWARE  
 STATE PLANE COORDINATE SYSTEM.

THE INFORMATION SHOWN HEREON  
 HAS BEEN COMPILED FROM DEED  
 DESCRIPTIONS, IF AVAILABLE,  
 TAX MAPS AND AERIAL PHOTOGRAPHS.  
 THE ACTUAL BOUNDARIES CAN ONLY  
 BE DETERMINED BY AN APPROPRIATE  
 SURVEY.



LEGEND		
	County Line	123 Map Parcel Number
	Hundred Line	# Original Lot Number
	District Line	100 S Map Scaled Dimension
	City or Borough Line	7 Denotes Same Owner
	All Purpose Line	All Dimensions Shown In Feet
	Original Lot Line	
	Property Line	

MAP: 4-33-11

D:\SCMap\MPlot\Template\SMARTMAP.bmp