


N 179399

N 171400


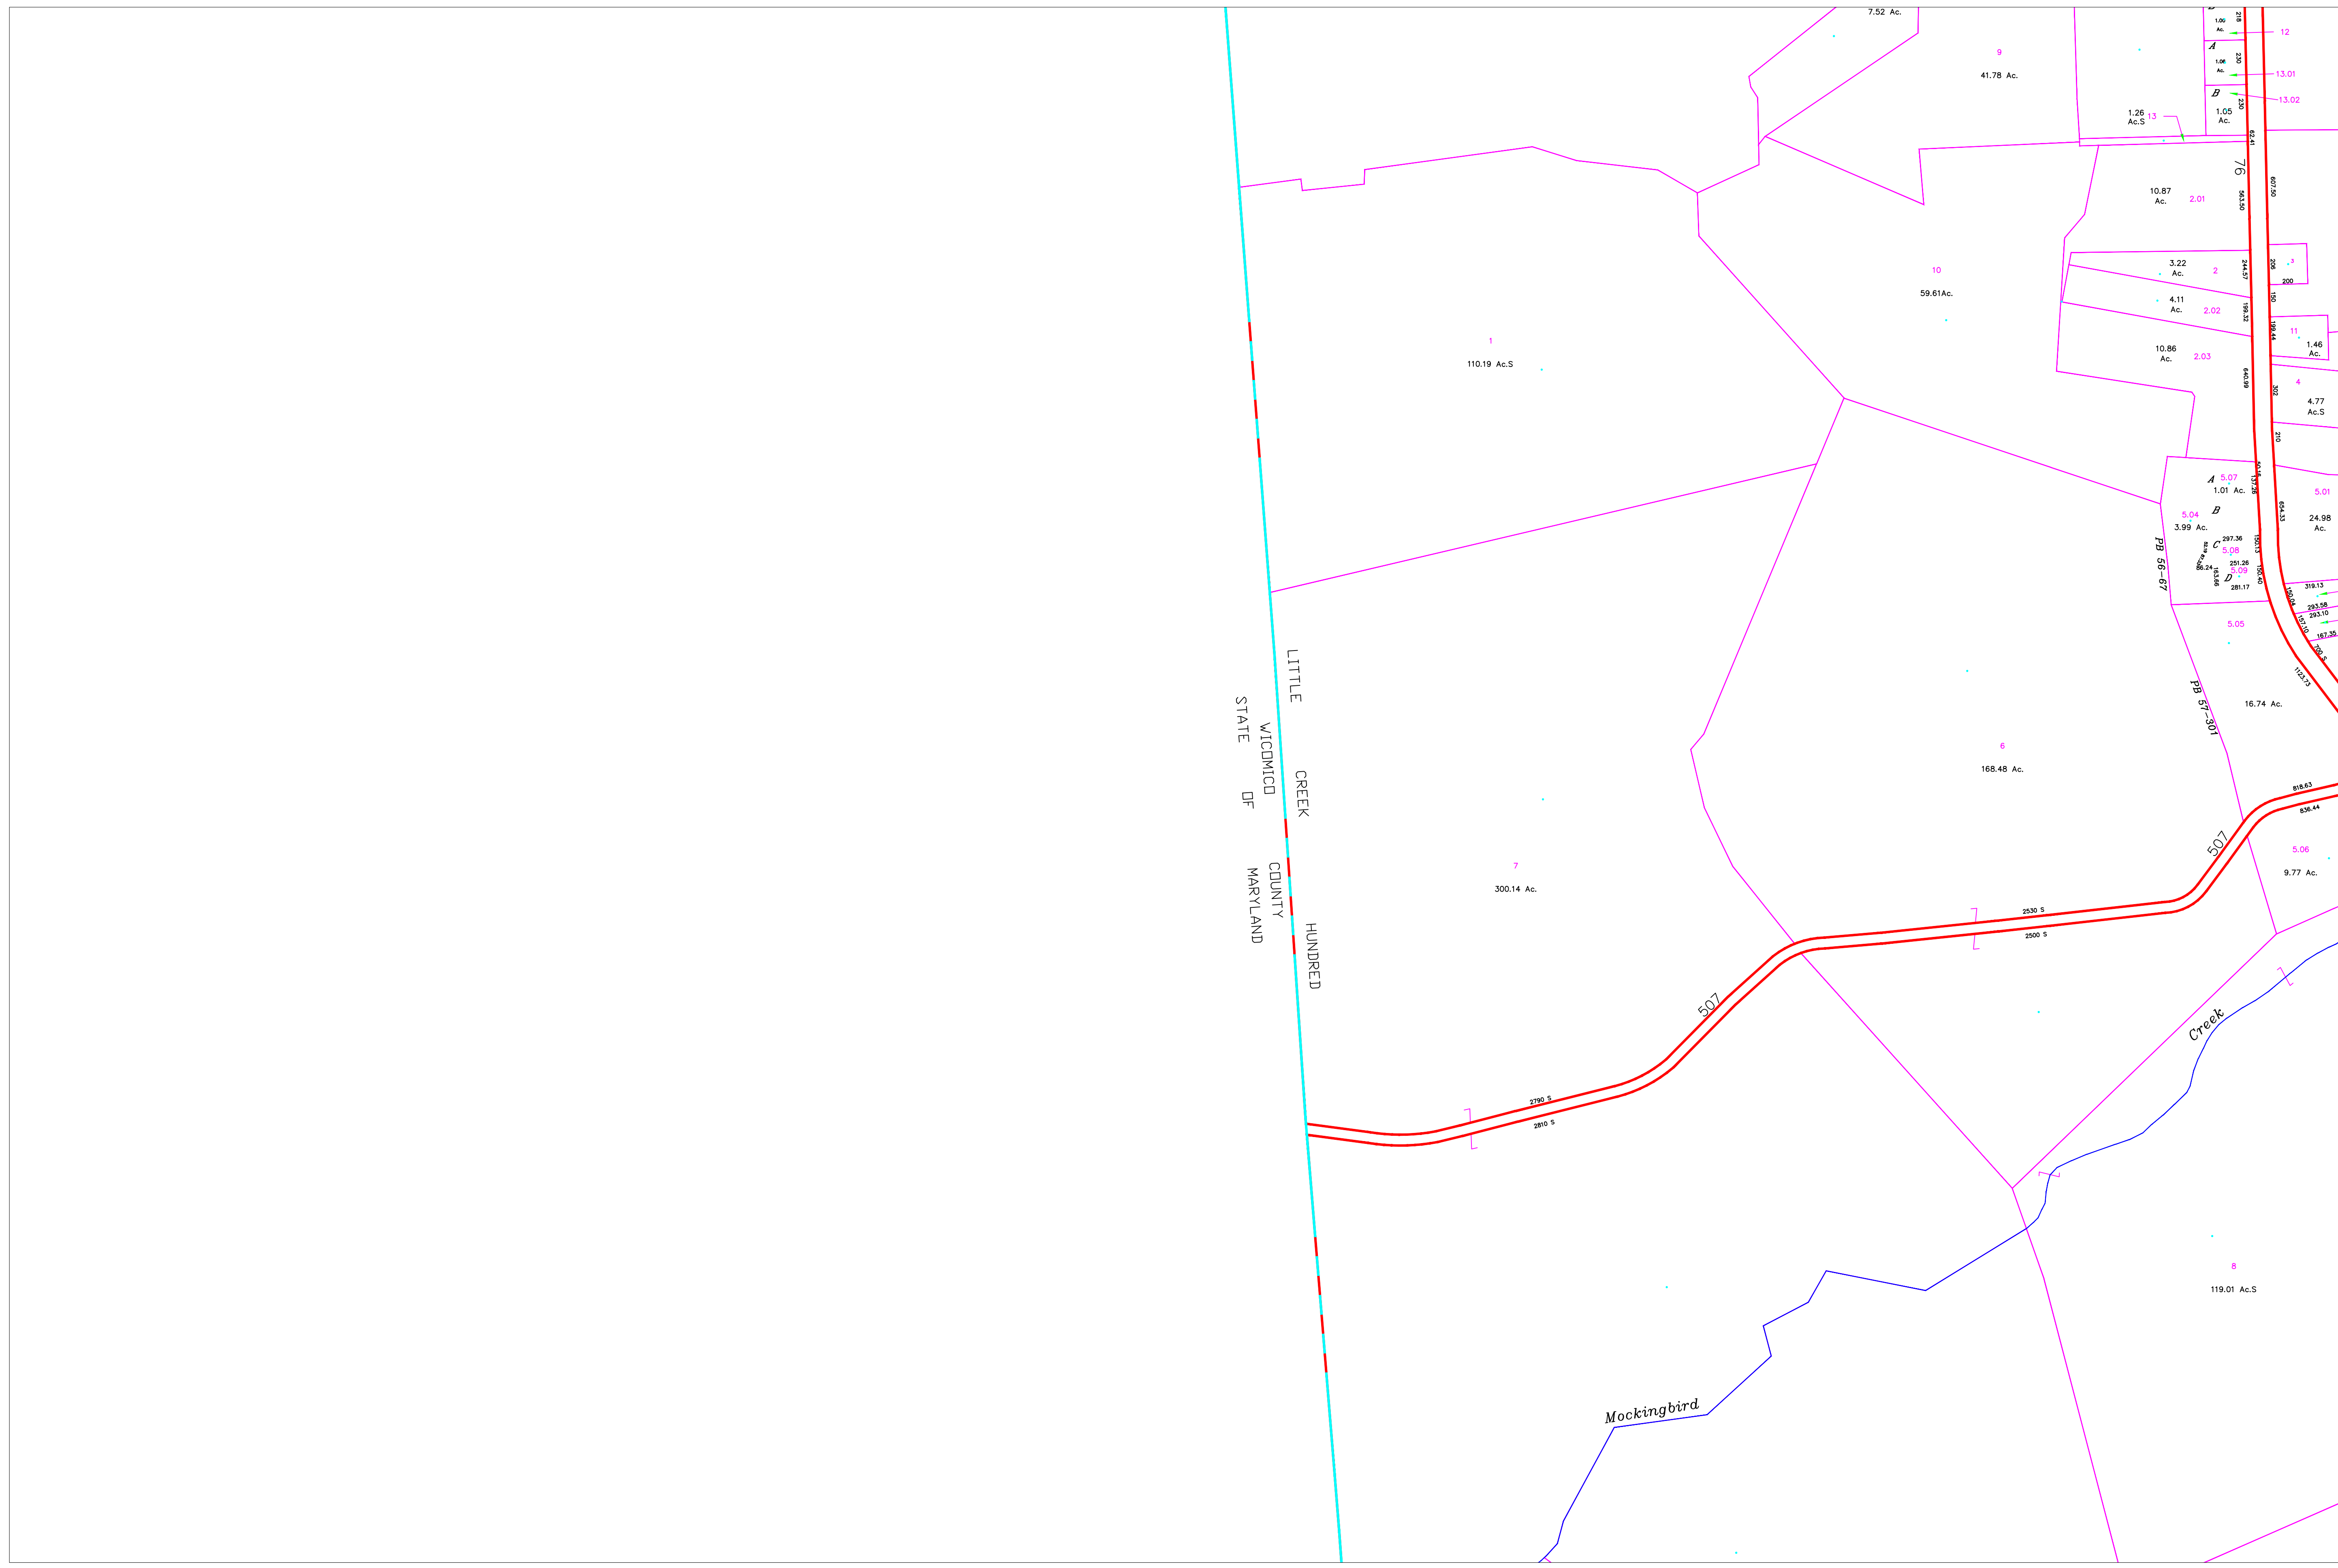


E 413603

E 425596

DATE OF REVISION: 08-06-03
 DATE OF COMPILATION: 08-06-05
 SHEET LAYOUT BASED ON THE DELAWARE
 STATE PLANE COORDINATE SYSTEM.

THE INFORMATION SHOWN HEREON
 HAS BEEN COMPILED FROM DEED
 DESCRIPTIONS, IF AVAILABLE,
 TAX MAPS AND AERIAL PHOTOGRAPHS.
 THE ACTUAL BOUNDARIES CAN ONLY
 BE DETERMINED BY AN APPROPRIATE
 SURVEY.

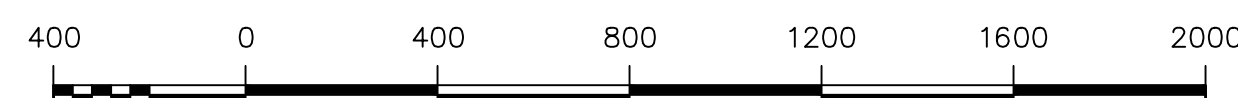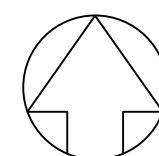

SUSSEX COUNTY
 DELAWARE

SCALE 1 INCH = 400 FEET

LEGEND			
	County Line	123	Map Parcel Number
	Hundred Line	#	Original Lot Number
	District Line	100 S	Map Scaled Dimension
	City or Borough Line	7	Denotes Same Owner
	All Purpose Line		
	Original Lot Line		
	Property Line		

MAP: 5-32-10