



N 179400

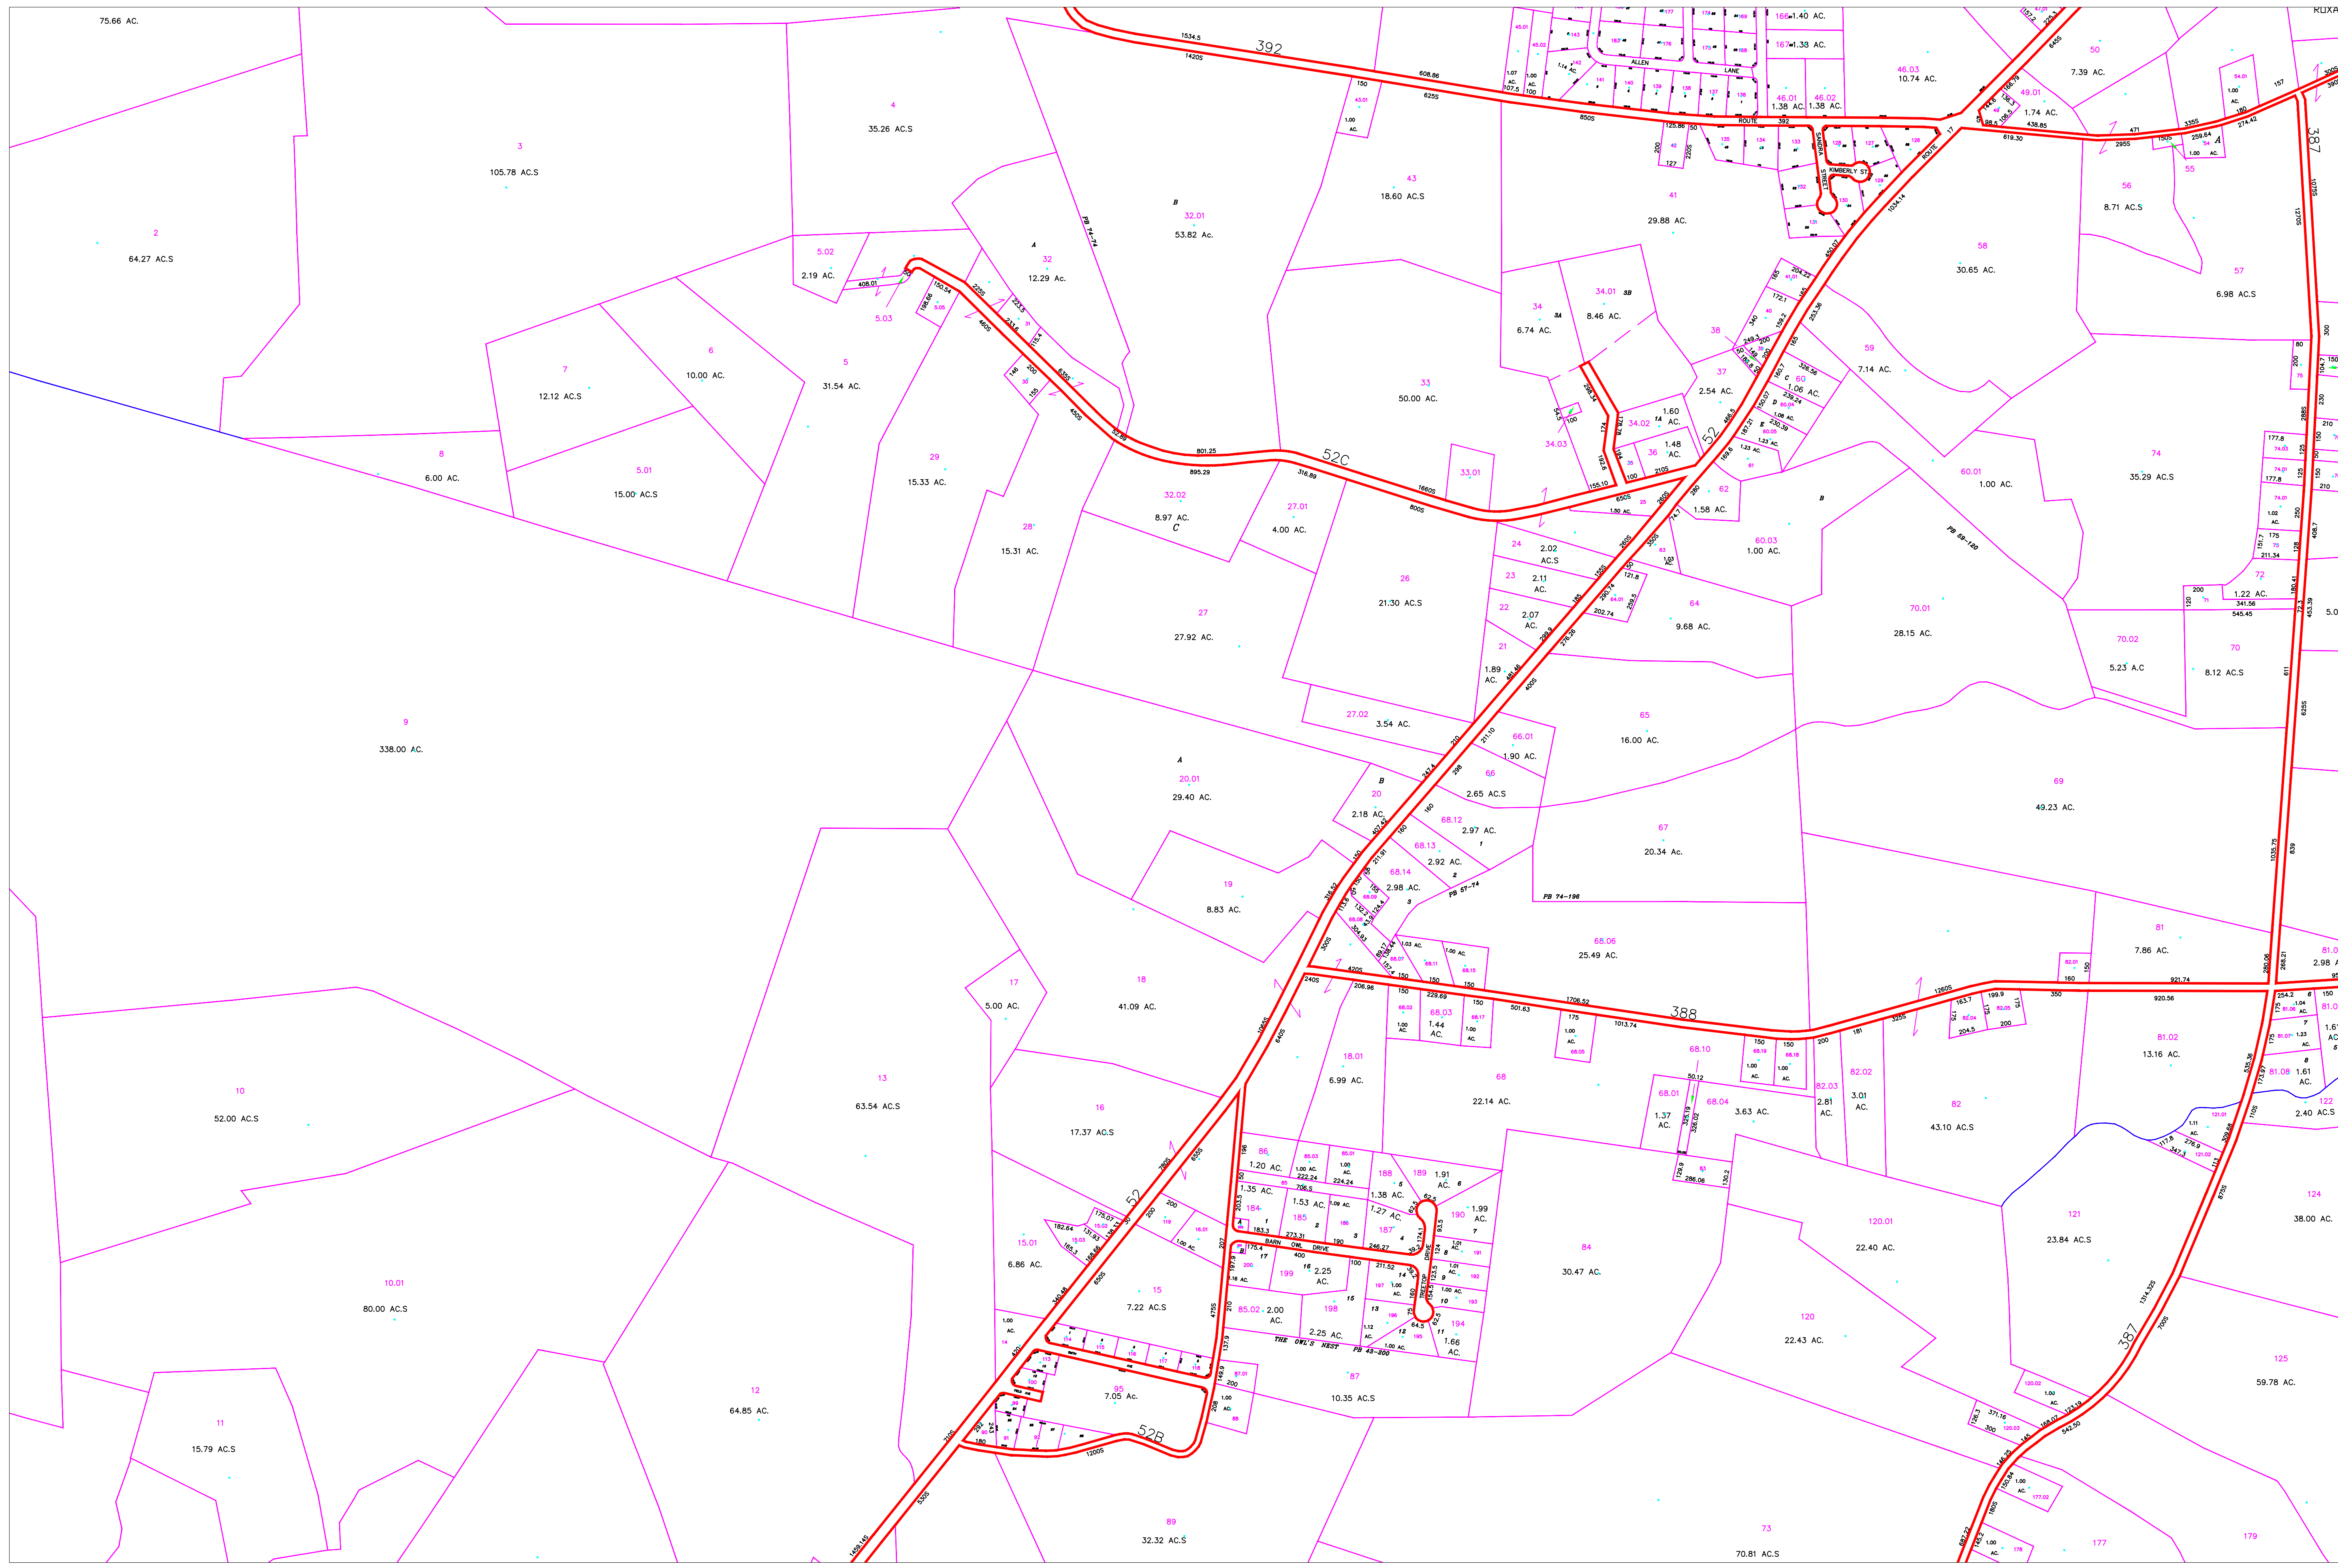

DATE OF REVISION: 8-5-03  
 DATE OF COMPILATION: 8-5-03  
 SHEET LAYOUT BASED ON THE DELAWARE  
 STATE PLANE COORDINATE SYSTEM.

THE INFORMATION SHOWN HEREON  
 HAS BEEN COMPILED FROM DEED  
 DESCRIPTIONS, IF AVAILABLE,  
 TAX MAPS AND AERIAL PHOTOGRAPHS.  
 THE ACTUAL BOUNDARIES CAN ONLY  
 BE DETERMINED BY AN APPROPRIATE  
 SURVEY.

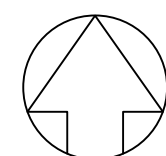

SUSSEX COUNTY  
 DELAWARE

SCALE 1 INCH = 400 FEET



LEGEND

- County Line
- Hundred Line
- District Line
- City or Borough Line
- All Purpose Line
- Original Lot Line
- Property Line
- 123 Map Parcel Number
- # Original Lot Number
- 100 S Map Scaled Dimension
- 7 Denotes Same Owner
- All Dimensions Shown In Feet

MAP: 5-33-10

D:\SCMap\Plot\Template\SMARTMAP.bmp