



N 167400

N 165400

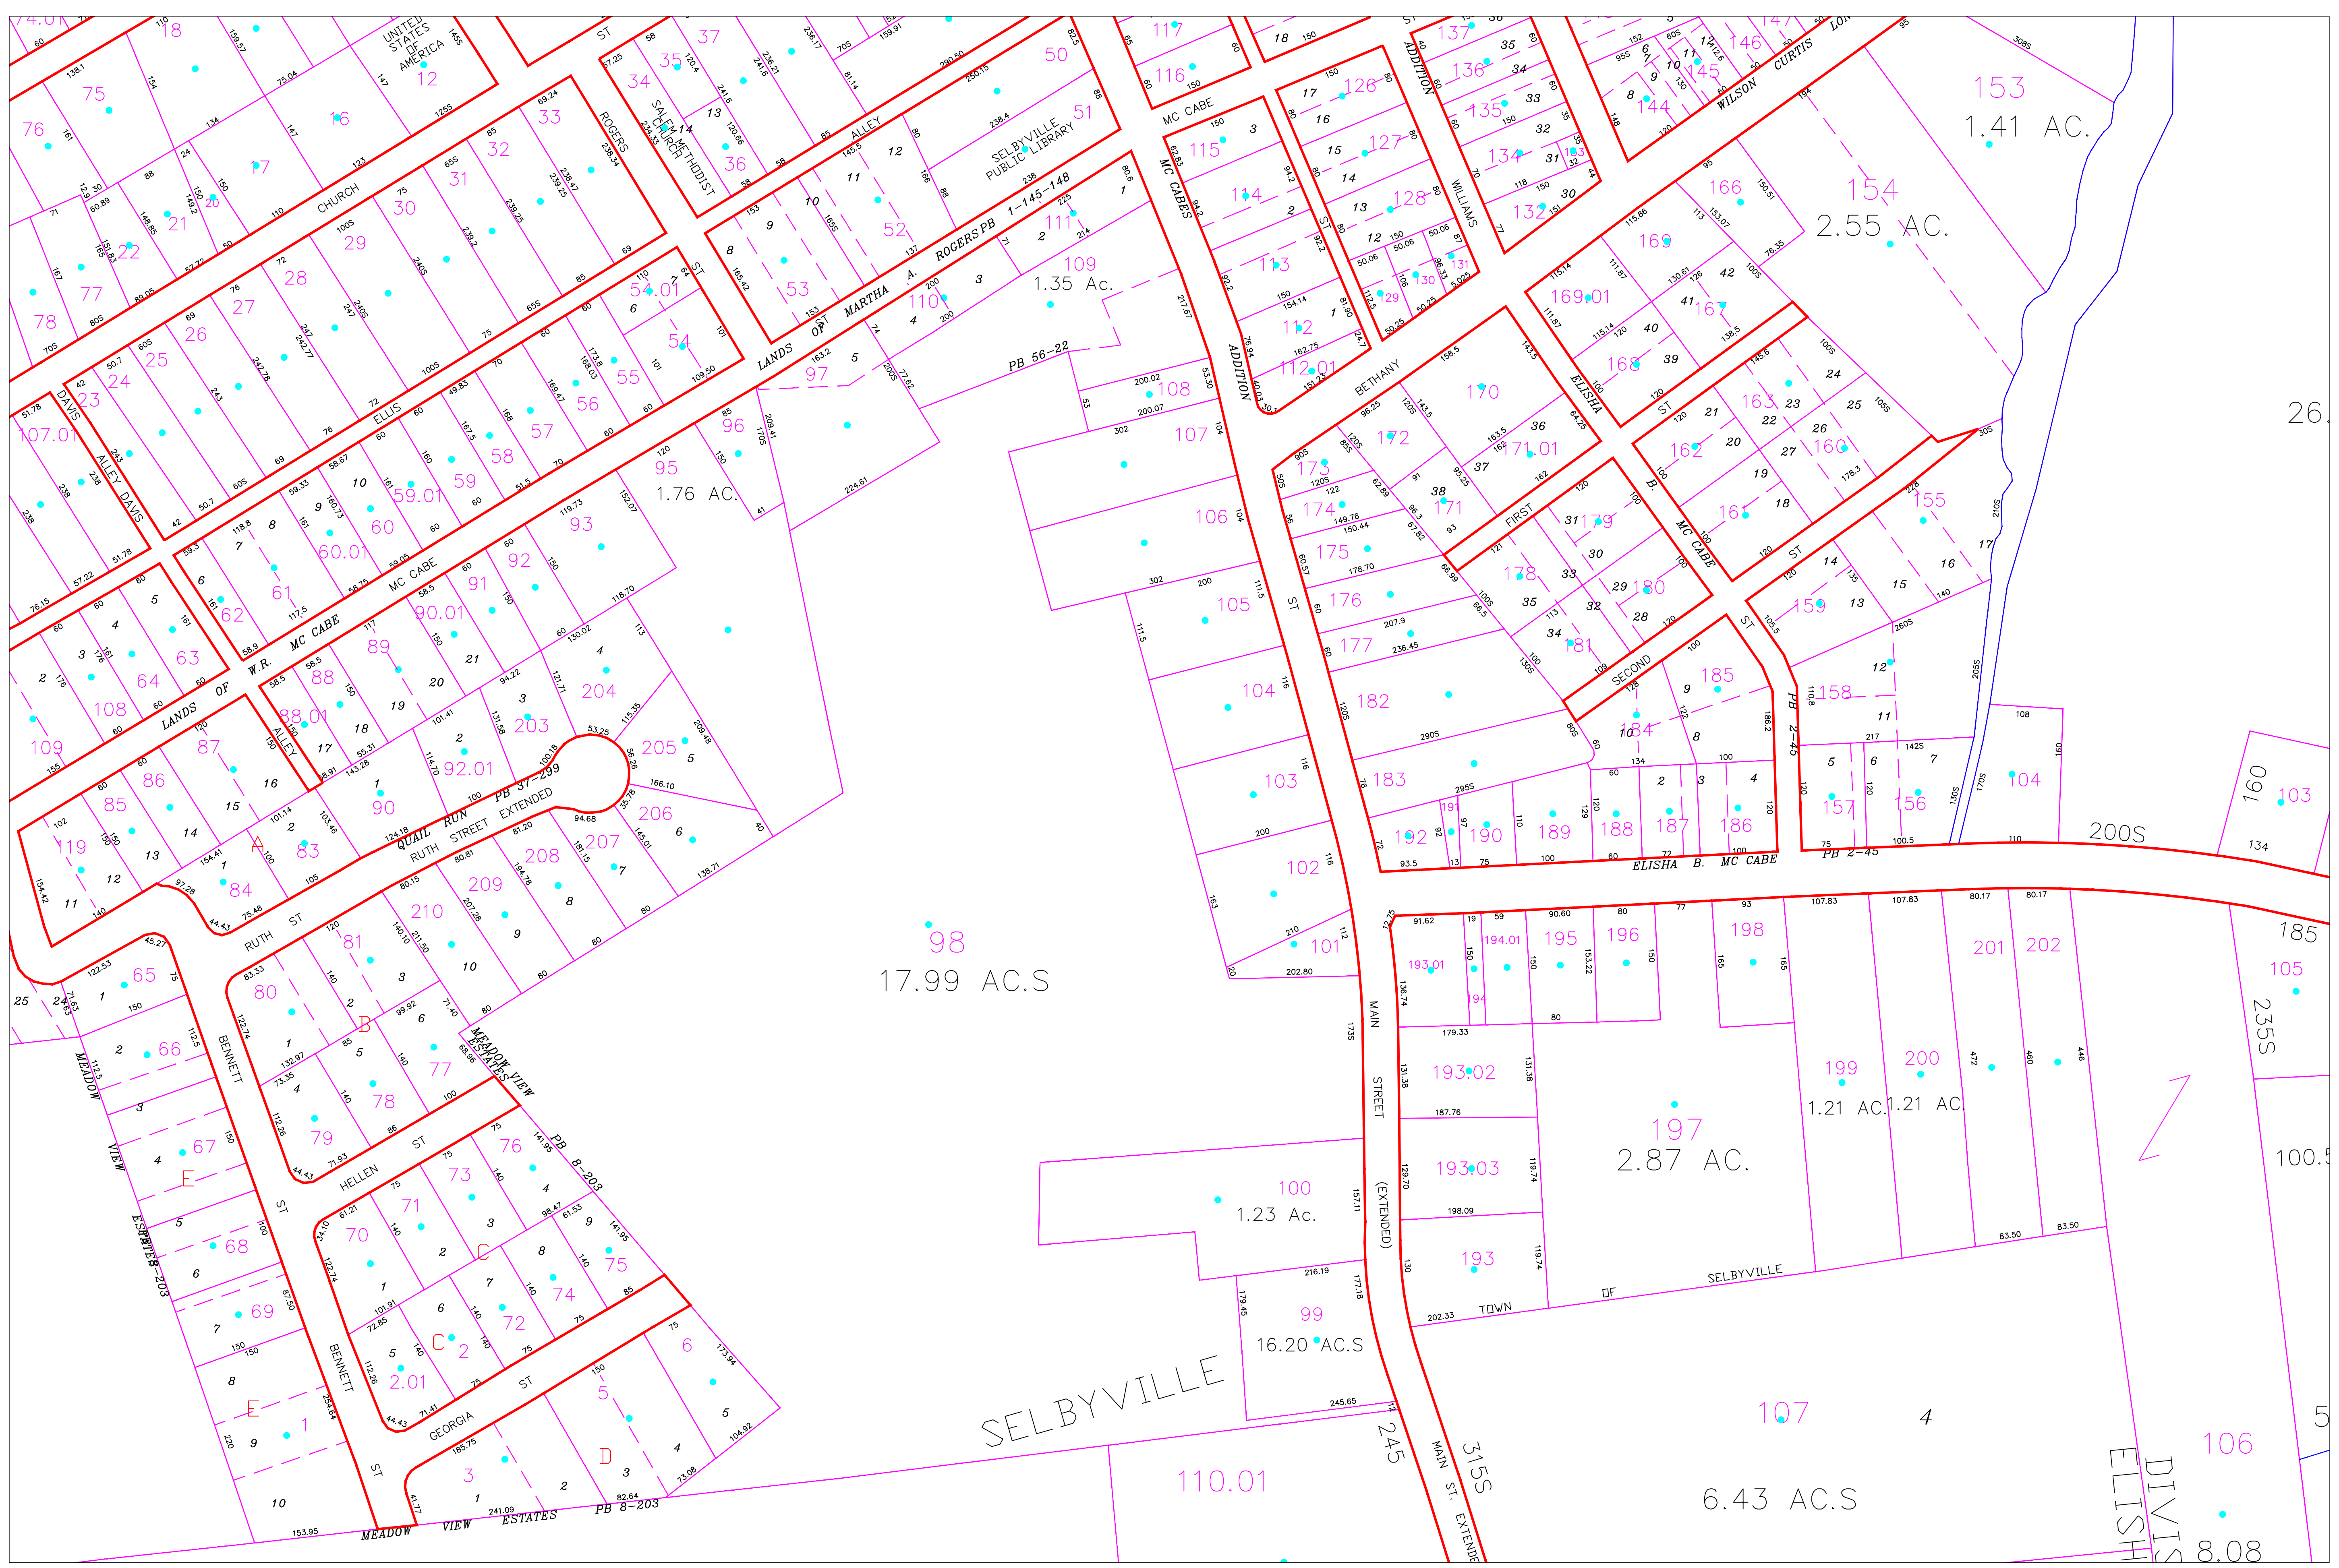

DATE OF REVISION: 8-5-03
 DATE OF COMPILATION: 8-5-03
 SHEET LAYOUT BASED ON THE DELAWARE
 STATE PLANE COORDINATE SYSTEM.

THE INFORMATION SHOWN HEREON
 HAS BEEN COMPILED FROM DEED
 DESCRIPTIONS, IF AVAILABLE,
 TAX MAPS AND AERIAL PHOTOGRAPHS.
 THE ACTUAL BOUNDARIES CAN ONLY
 BE DETERMINED BY AN APPROPRIATE
 SURVEY.

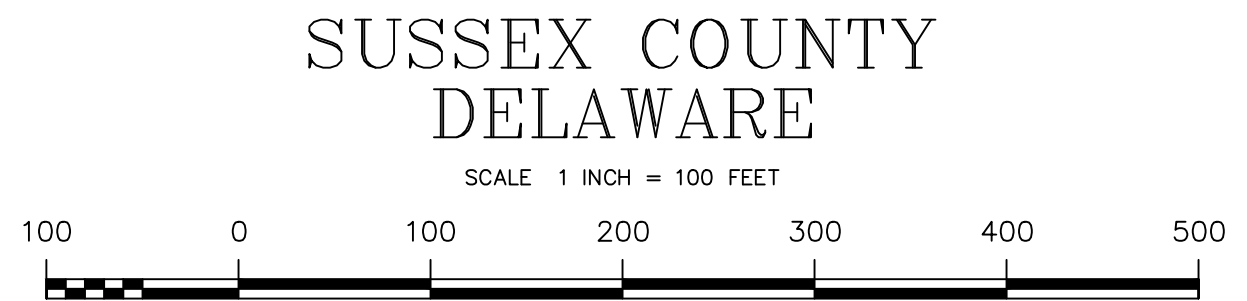

LEGEND	
	County Line
	Hundred Line
	District Line
	City or Borough Line
	All Purpose Line
	Original Lot Line
	Property Line
	Map Parcel Number
	Original Lot Number
	Map Scaled Dimension
	Denotes Same Owner
	All Dimensions Shown In Feet

MAP: 5-33-16.16

C:\SCMap\Plot\Template\SMARTMAP.bmp

E 554604

E 557601