


N 171400

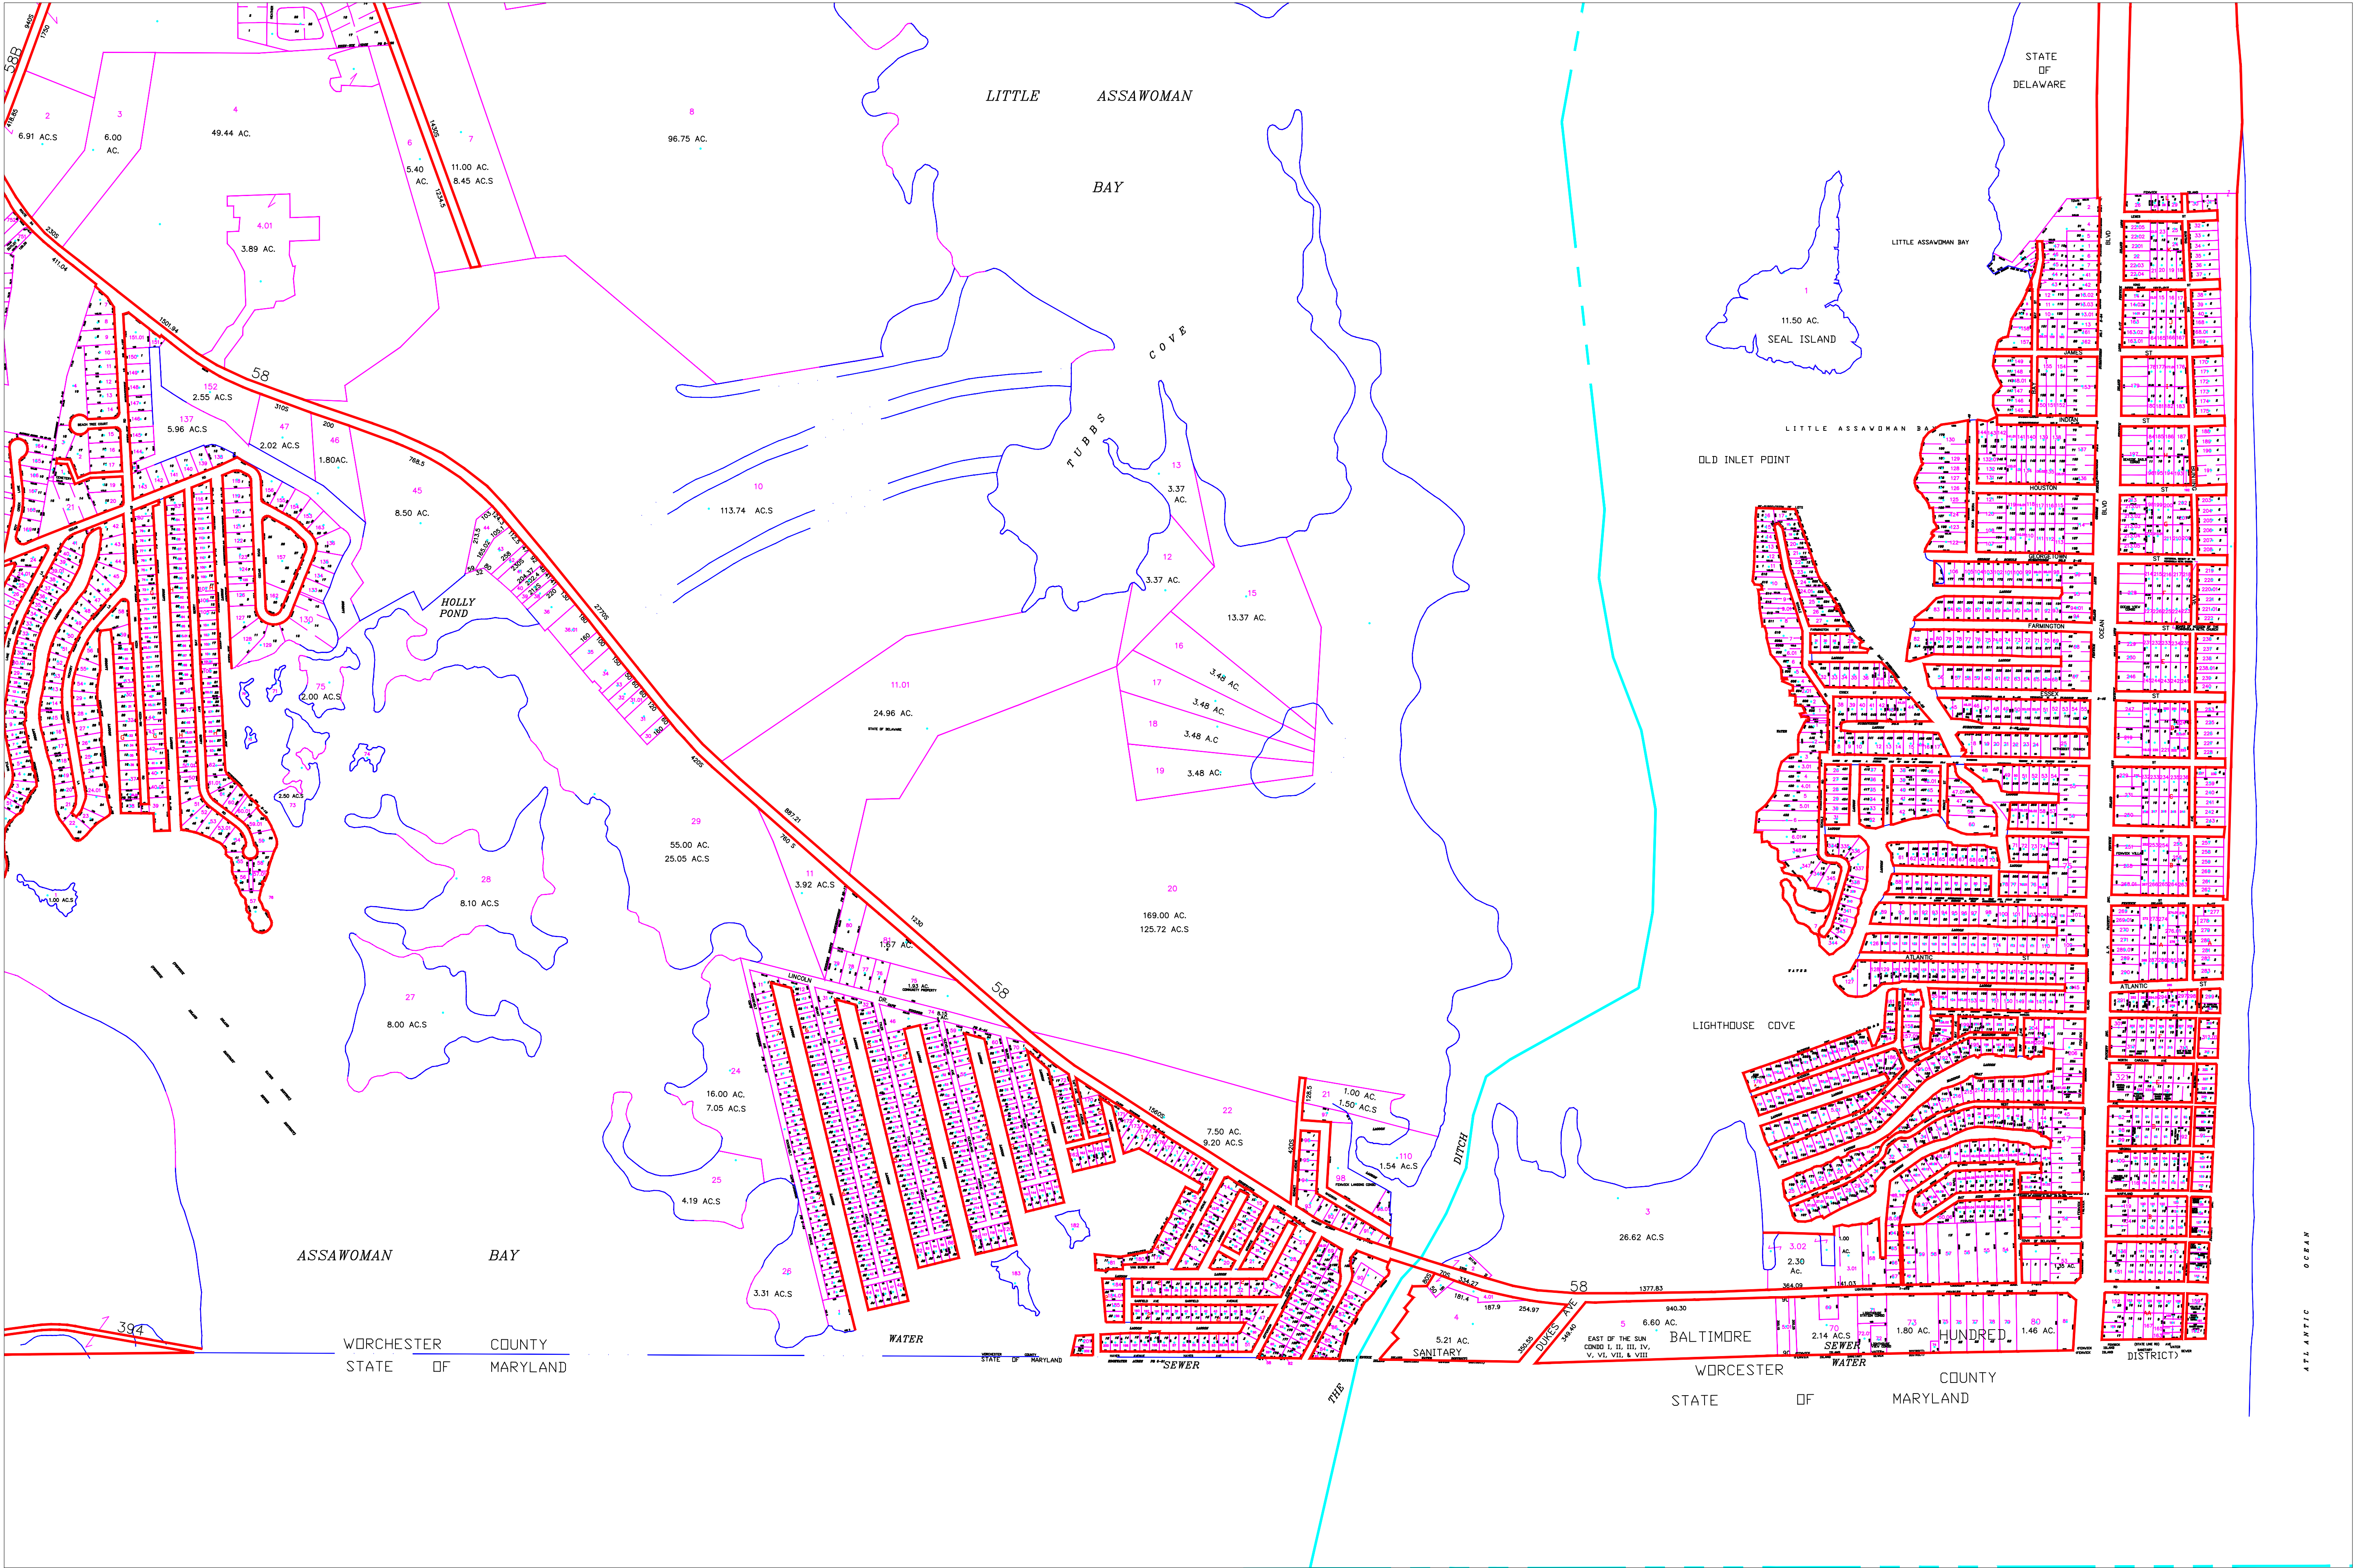


N 163400

E 593610

E 605597


DATE OF REVISION: 8-5-03
DATE OF COMPILATION: 8-5-03
SHEET LAYOUT BASED ON THE DELAWARE
STATE PLANE COORDINATE SYSTEM.

THE INFORMATION SHOWN HEREON
HAS BEEN COMPILED FROM DEED
DESCRIPTIONS, IF AVAILABLE,
TAX MAPS AND AERIAL PHOTOGRAPHS.
THE ACTUAL BOUNDARIES CAN ONLY
BE DETERMINED BY AN APPROPRIATE
SURVEY.

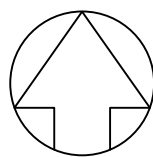

SUSSEX COUNTY DELAWARE

SCALE 1 INCH = 400 FEET

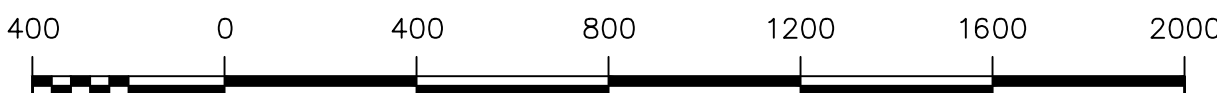

LEGEND		
	County Line	123 Map Parcel Number
	Hundred Line	78 Original Lot Number
	District Line	100 S Map Scaled Dimension
	City or Borough Line	7 Denotes Same Owner
	All Purpose Line	
	Original Lot Line	
	Property Line	
		All Dimensions Shown In Feet

MAP: 5-33-20

C:\SCMap\MPlot\Template\SMARTMAP.kmp